

**UNITED STATES  
DEPARTMENT OF THE INTERIOR  
BUREAU OF LAND MANAGEMENT**

**APPLICATION FOR PERMIT TO DRILL, DEEPEN, OR PLUG BACK**

## 1a TYPE OF WORK

DRILL



DEEPEN



PLUG BACK



## B TYPE OF WELL

OIL



GAS



SINGLE



OTHER

ZONE

MULTIPLE ZONE



## 2. NAME OF OPERATOR

**The Houston Exploration Company**

## 3. ADDRESS OF OPERATORS

**1100 Louisiana, Suite 2000 Houston, TX, 77002**

## 4. LOCATION OF WELL (Report location clearly and in accordance with any State requirement)

at surface

**558' FSL & 2038' FWL SESW 626942 X****40.307806**

At proposed prod. Zone

**same as above****4462782-1****-109.506197**

## 14. DISTANCE IN MILES AND DIRECTION FROM NEAREST TOWN OR POST OFFICE\*

**12.7 miles south of Vernal, UT**

## 15. DISTANCE FROM PROPOSED LOC. TO NEAREST PROP. OR LEASE LINE, FT. (Also to nearest drilg. Unit line, if any)

**558'**

## 16. NO. OF ACRES IN LEASE

**1,040**

## 17. NO. OF ACRES ASSIGNED TO THIS WELL

**40**

## 16. DISTANCE FROM PROPOSED LOCATION \* TO NEAREST WELL, DRILLING COMPLETED.

**1,300'**

## 19. PROPOSED DEPTH

**10,500'**

## 20. ROTARY OR CABLE TOOLS

**Rotary**

## 21. ELEVATION (SHOW WHETHER DF, RT, GR, etc.)

**4754' GR**

## 9. WELL NO.

**North Horseshoe 14-12-6-21**

## 10. FIELD OR LEASE NAME

**Undesignated**

## 11. Sec., T., R., M., OR BLK

**Sec. 12, T6S, R21E**

## 12. COUNTY OR PARISH

**Uintah**

## 13. STATE

**Utah**

## PROPOSED CASING AND CEMENT PROGRAM

SIZE OF HOLE	SIZE OF CASING	WEIGHT PER FOOT	SETTING DEPTH	QUANTITY OF CEMENT
<b>11"</b>	<b>8 5/8"</b>	<b>36#</b>	<b>2000'</b>	<b>238 sks</b>
<b>7 7/8"</b>	<b>4 1/2"</b>	<b>11.6#</b>	<b>T.D.</b>	<b>1,067 sks</b>

**The operator requests permission to drill the subject well. Please find the attached 10 point plan and 13 point plan.**

**William A Ryan  
290 S 800 E  
Vernal, UT 84078  
435-789-0968**

**CONFIDENTIAL**

IN ABOVE SPACE DESCRIBE PROPOSED PROGRAM: If proposed in to deepen or plug back, give data on proposed productive zone and proposed new productive zone. If proposal is to drill or deepen directional, give pertinent data on subsurface location and measure and true vertical depths. Give blowout preventer program, if any.

24

SIGNATURE

**William A. Ryan**

TITLE

**Agent**

DATE

**6/1/06**

(This space for Federal or State Office use)

PERMIT NO.

**43-047-38199**

APPROVAL DATE

APPROVED BY

CONDITIONS OF APPROVAL, IF ANY

TITLE

**BRADLEY G. HILL  
ENVIRONMENTAL MANAGER**

DATE

**06-15-06**

**\*See Instructions on Reverse Side**

Title 18 U. S. C. Section 1001, makes it a crime for any person knowingly and willfully to make to any department or agency of the United States any false, fictitious or fraudulent statements or representations as to any matter within its jurisdiction.

**Federal Approval of this  
Action Is Necessary**

**JUN 05 2006**



**T6S, R21E, S.L.B.&M.**

**THE HOUSTON EXPLORATION COMPANY**

Well location, NORTH HORSESHOE #14-12-6-21, located as shown in the SE 1/4 SW 1/4 of Section 12, T6S, R21E, S.L.B.&M. Uintah County, Utah.

**BASIS OF ELEVATION**

SPOT ELEVATION AT THE NORTHWEST CORNER OF SECTION 18, T6S, R22E, S.L.B.&M. TAKEN FROM THE RASMUSSEN HOLLOW, UTAH, UTAH COUNTY, 7.5 MINUTE QUAD. (TOPOGRAPHIC MAP) PUBLISHED BY THE UNITED STATES DEPARTMENT OF THE INTERIOR, GEOLOGICAL SURVEY. SAID ELEVATION IS MARKED AS BEING 4738 FEET.

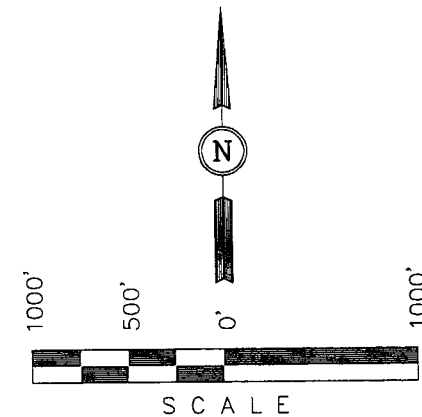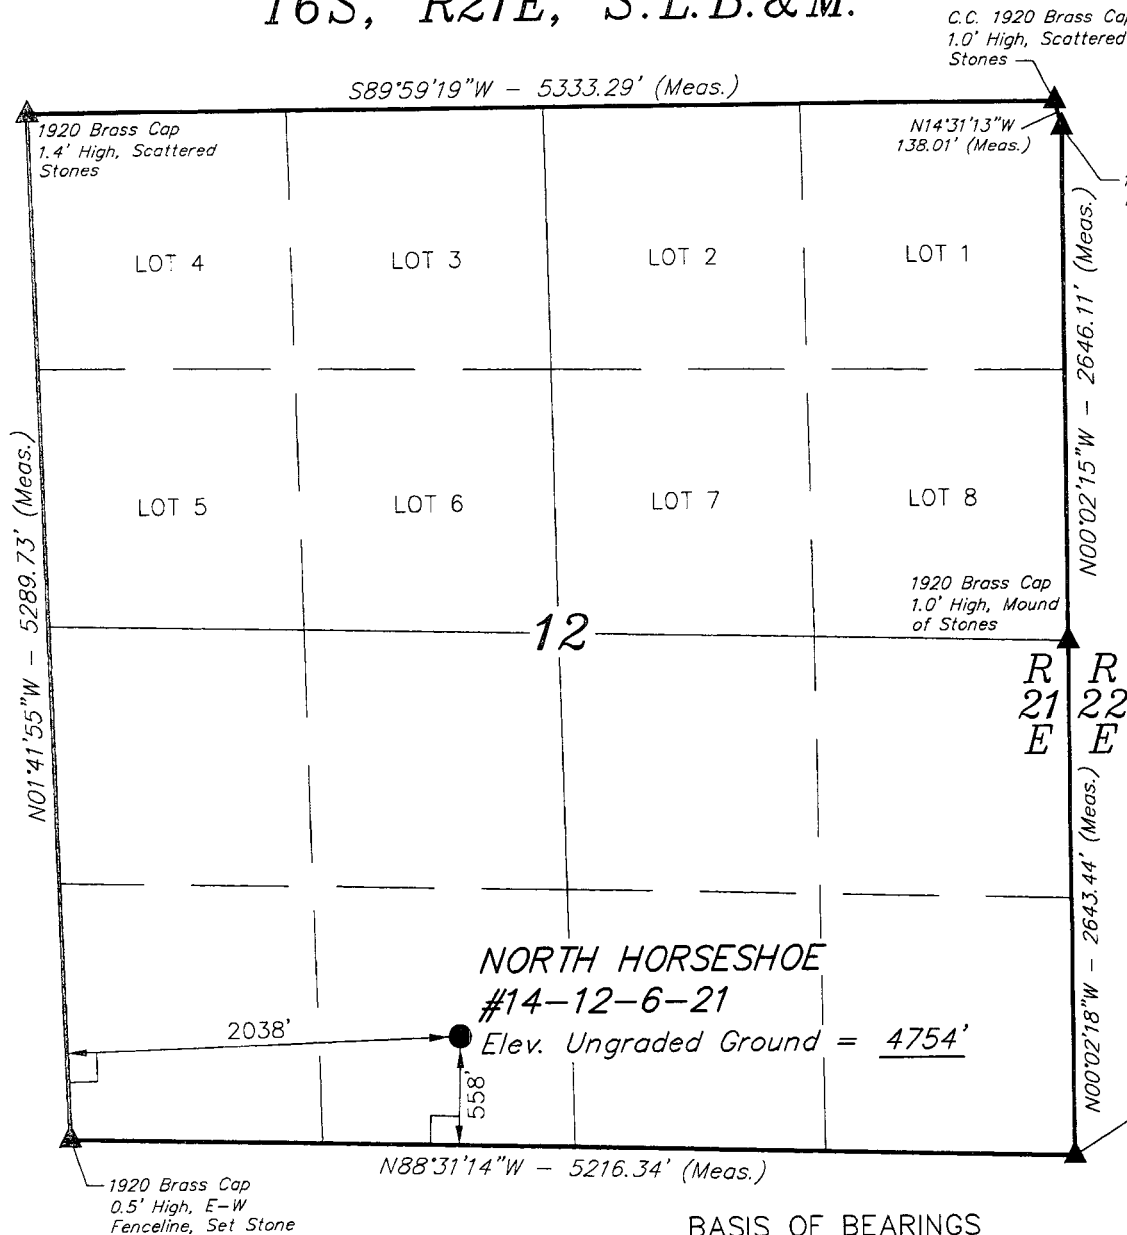

**CERTIFICATE**

THIS IS TO CERTIFY THAT THE ABOVE PLAT WAS PREPARED FROM FIELD NOTES OF ACTUAL SURVEYS MADE BY ME OR UNDER MY SUPERVISION AND THAT THE SAME ARE TRUE AND CORRECT TO THE BEST OF MY KNOWLEDGE AND BELIEF.

*Robert H. Kay*  
REGISTERED LAND SURVEYOR  
REGISTRATION NO. 161319  
STATE OF UTAH

**BASIS OF BEARINGS**

BASIS OF BEARINGS IS A G.P.S. OBSERVATION.

(AUTONOMOUS NAD 83)  
LATITUDE = 40°18'27.95" (40.307764)  
LONGITUDE = 109°30'24.63" (109.506842)  
(AUTONOMOUS NAD 27)  
LATITUDE = 40°18'28.09" (40.307803)  
LONGITUDE = 109°30'22.14" (109.506150)

**LEGEND:**

- └─┘ = 90° SYMBOL
- = PROPOSED WELL HEAD.
- ▲ = SECTION CORNERS LOCATED.

**UINTAH ENGINEERING & LAND SURVEYING**  
85 SOUTH 200 EAST - VERNAL, UTAH 84078  
(435) 789-1017

SCALE 1" = 1000'	DATE SURVEYED: 11-06-05	DATE DRAWN: 11-07-05
PARTY G.S. C.Z. P.M.	REFERENCES G.L.O. PLAT	
WEATHER COOL	FILE THE HOUSTON EXPLORATION COMPANY	

**Ten Point Plan**

**The Houston Exploration Company**

**North Horseshoe 14-12-6-21**

**Surface Location SE ¼ SW ¼, Section 12, T. 6S., R. 21E.**

1. **Surface Formation**  
**Duchesne**
2. **Estimated Formation Tops and Datum:**

<u>Formation</u>	<u>Depth</u>	<u>Datum</u>
Duchesne	Surface	4,754' G.L.
Uintah	1,800'	+2,954'
Green River	3,900'	+854'
Wasatch	7,000'	-2,246'
Kmv	9,500'	-4,746'
Mesaverde	10,000'	-5,246'
TD	10,500'	-5,746'

A 11" hole will be drilled to 2,000' +/- . The hole depth will depend on the depth that the Birds Nest Zone is encountered. The hole will be drilled 400' beyond the top of the Birds Nest.

3. **Producing Formation Depth:**

Formation objective includes the Green River, Wasatch, Mesaverde and its sub-members.

Off set well information

Permitted/Drilled:

North Horseshoe 16-12-6-21  
North Horseshoe 10-12-6-21  
North Horseshoe 8-12-6-21  
North Horseshoe 2-12-6-21

#### 4. Proposed Casing:

<u>Hole Size</u>	<u>Casing Size</u>	<u>Weight/FT</u>	<u>Grade</u>	<u>Coupling &amp; Tread</u>	<u>Casing Depth</u>	<u>New/Used</u>
11	8 5/8	36#	J-55	STC	2000	NEW
7 7/8	4 1/2	11.6#	N-80	LTC	T.D.	NEW

#### Cement Program:

Cement volume = Gauge hole + 25%

**The Surface Casing will be cemented from 2000' to the Surface as follows:**

<u>Casing Size</u>	<u>Cement Type</u>	<u>Cement Amounts</u>	<u>Cement Yield</u>	<u>Cement Weight</u>
Conductor: 0' - 40'				
14"	Premium "5"	35 sks. +/-	1.18ft <sup>3</sup> /sk	15.6 ppg
Lead: 0' - 1,300'				
8 5/8"	Premium "5"	87 sks. +/-	3.82ft <sup>3</sup> /sk	11.0 ppg
Tail: 1,300' - 2,000'				
8 5/8"	Premium "5"	151 sks. +/-	1.2ft <sup>3</sup> /sk	15.6 ppg

NOTE:

Cement top for tail = Trona + 200'

**Production casing will be cemented to 200' inside surface casing or higher as follows:**

<u>Casing Size</u>	<u>Cement Type</u>	<u>Cement Amounts</u>	<u>Cement Yield</u>	<u>Cement Weight</u>
Lead: 1,800' - 6,800'				
4 1/2"	Premium "5"	430 sks +/-	3.82ft <sup>3</sup> /sk	11.0 ppg
Tail: 6,800' - TD				
4 1/2"	Premium "5"	637 sks +/-	1.18ft <sup>3</sup> /sk	15.6 ppg

NOTE:

Cement top for tail = Wasatch + 200'

## 5. BOP and Pressure Containment Data:

The anticipated bottom hole pressure will be less than 3000 psi.

A 3000-psi WP BOP system as described in the BOP and Pressure Containment Data (attached) will be installed and maintained from the 8 5/8" surface casing. The BOP system including the casing will be pressure tested to minimum standards set forth in "On Shore Order #2". The BOP will be mechanically checked daily during the drilling operation.

## 6. Mud Program:

<u>Interval</u>	<u>Mud weight lbs./gal.</u>	<u>Viscosity Sec./OT.</u>	<u>Fluid Loss Ml/30 Mins.</u>	<u>Mud Type</u>
0-2000	Air/Clear Water	-----	No Control	Water/Gel
2000-T.D.	8.4-12.0	30	8-10	Water/Gel

## 7. Auxiliary Equipment

Upper Kelly cock, full opening stabbing valve, 2 1/2" choke manifold and pit level indicator.

## 8. Testing, Coring, Sampling and Logging:

- a) Test: None are anticipated.
- b) Coring: There is the possibility of sidewall coring.
- c) Sampling: Every 10' from 2000' to T.D.
- d) Logging:


Type	Interval
DLL/SFL W/GR and SP	T.D. to Surf. Csg
FDC/CNL W/GR and CAL	T.D. to Surf. Csg

**9. Abnormalities (including sour gas):**


No abnormal pressures, temperatures or other hazards are anticipated. Oil and gas shows are anticipated in the Wasatch Formation. Other wells drilled in the area have not encountered over pressured zones or H<sub>2</sub>S.

**10. Drilling Schedule:**

The anticipated starting date is 5/25/200. Duration of operations is expected to be 30 days.

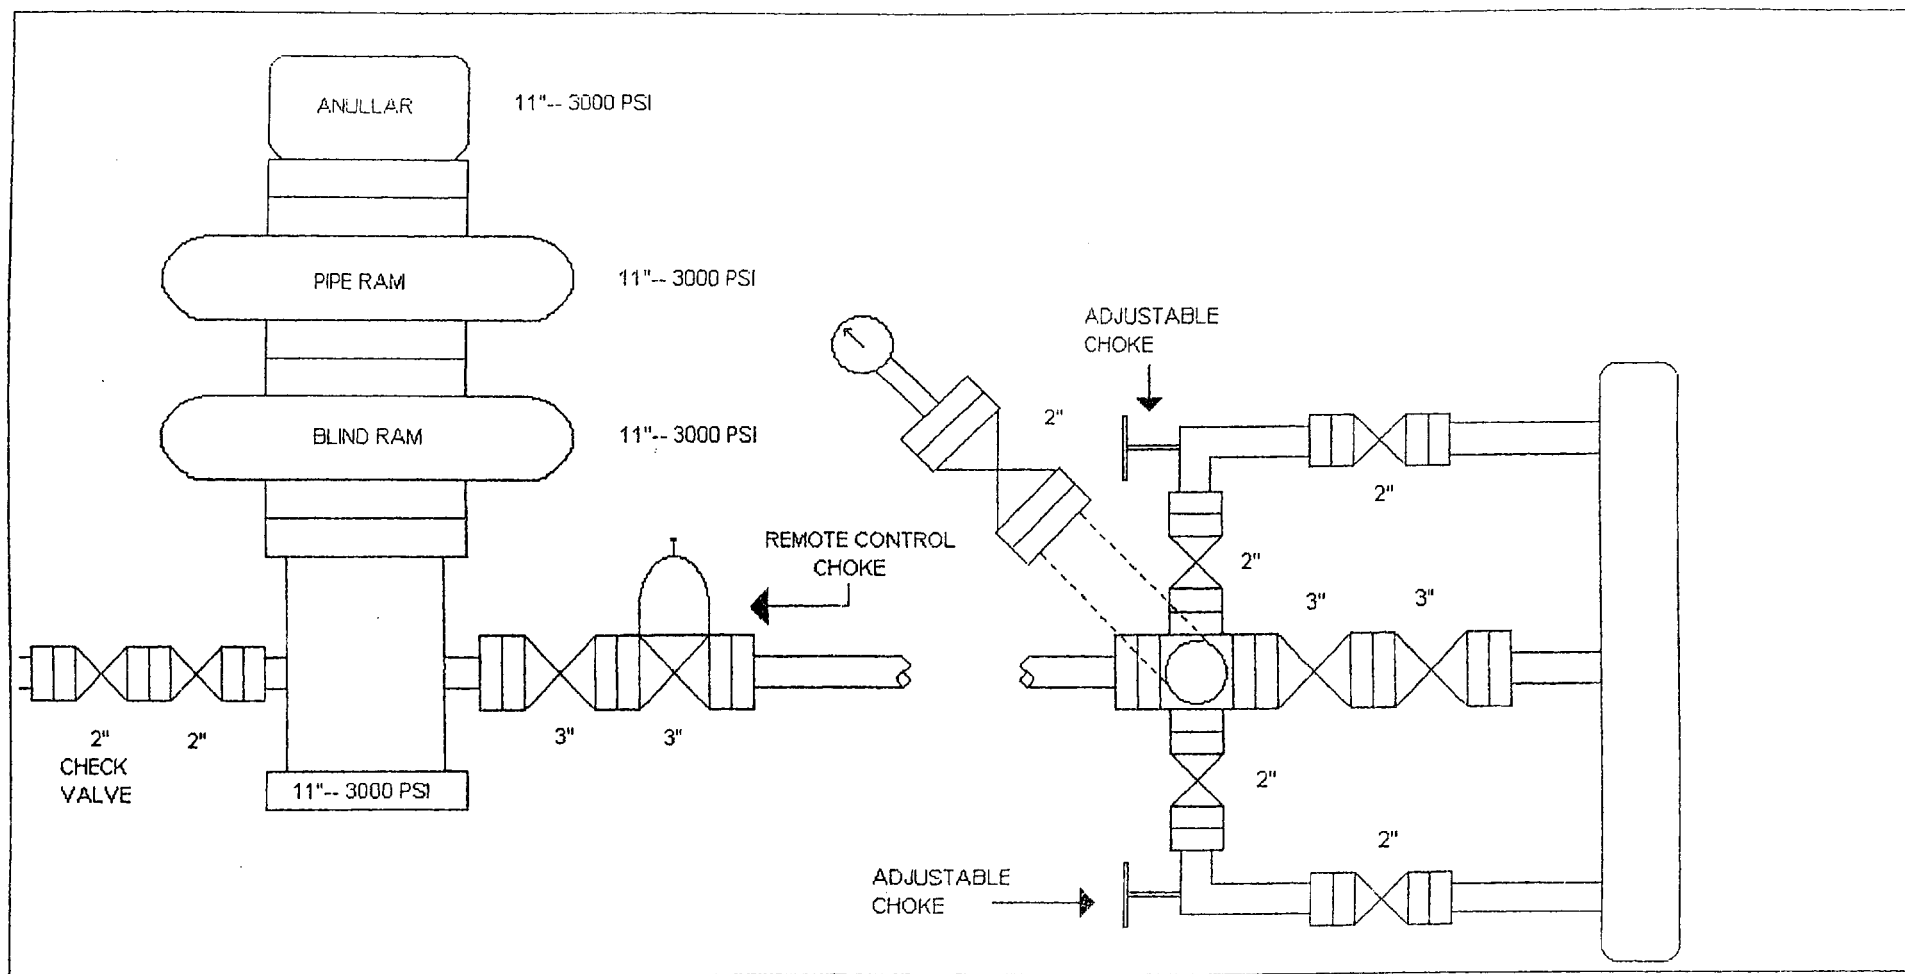

# TYPICAL PRODUCTION LAYOUT

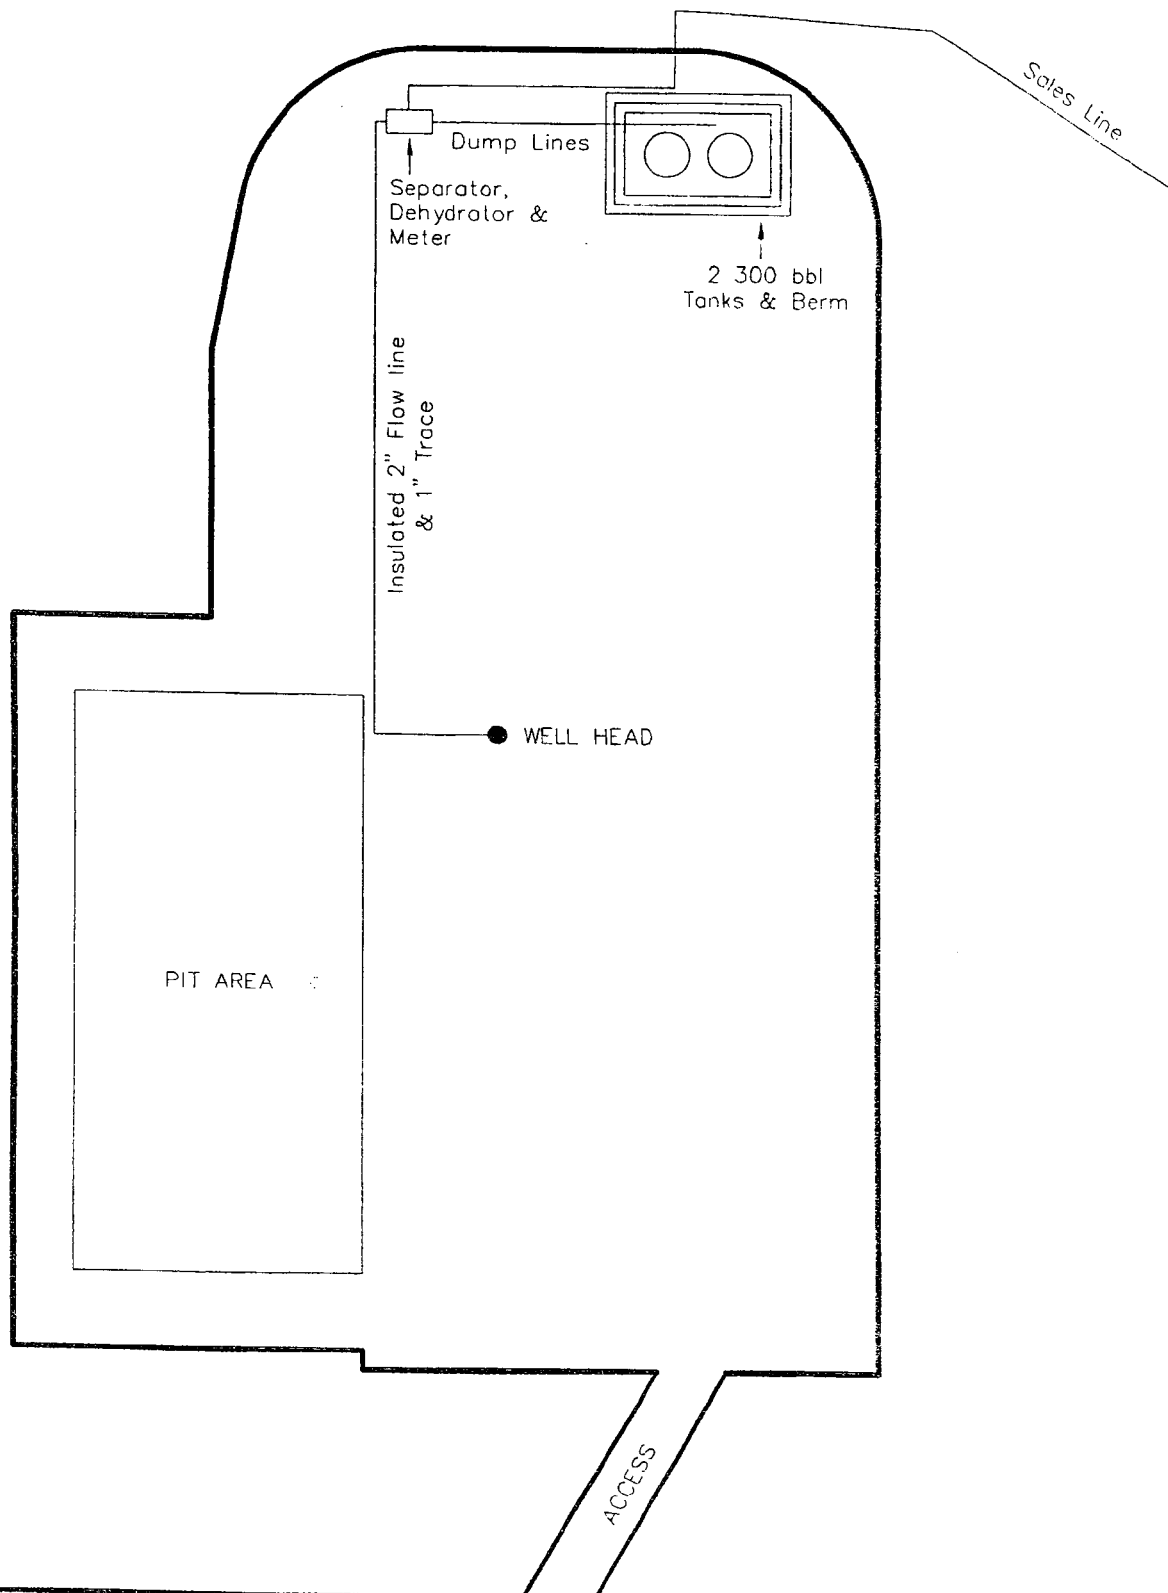



**THE HOUSTON EXPLORATION COMPANY**

**13 POINT SURFACE USE PLAN**

**FOR WELL**

**NORTH HORSESHOE 14-12-6-21**

**LOCATED IN SE  $\frac{1}{4}$  SW  $\frac{1}{4}$**

**SECTION 12, T.6S, R21E, S.L.B.&M.**

**UINTAH COUNTY, UTAH**

**LEASE NUMBER: UTU-76765**

**SURFACE OWNERSHIP: FEDERAL**

1. Existing Roads:

**The Houston Exploration Co.  
North Horseshoe 14-12-6-21  
Section 12, T6S, R 21E**

**Starting in Vernal, Utah: Proceed in an easterly, then southerly direction from Vernal, Utah along U.S. Highway 40 approximately 3.9 miles to the junction of State Highway 45; exit right and proceed in a southerly, then southeasterly direction approximately 7.2 miles on State Highway 45 to the junction of this road and an existing road to the southwest; turn right and proceed in a southwesterly direction approximately 1.5 miles to the beginning of the proposed access to the northwest; follow road flags in a northwesterly direction approximately 0.1 miles to the proposed location.**

**Total distance from Vernal, Utah to the proposed well location is approximately 12.9 miles.**

All existing roads to the proposed location are State of Utah, BLM maintained or County Class D roads. Please see the attached map for additional details.

2. Planned access road

**The proposed access road will be approximately 528' of new construction on lease. The road will be graded once per year minimum and maintained.**

**A) Approximate length      528 ft**

<b>B) Right of Way width</b>	<b>30 ft</b>
<b>C) Running surface</b>	<b>18 ft</b>
<b>D) Surface material</b>	<b>Native soil</b>
<b>E) Maximum grade</b>	<b>8%</b>
<b>F) Fence crossing</b>	<b>None</b>
<b>G) Culvert</b>	<b>None</b>
<b>H) Turnouts</b>	<b>None</b>
<b>I) Major cuts and fills</b>	<b>None</b>
<b>J) Road Flagged</b>	<b>Yes</b>
<b>K) Access road surface ownership</b>	<b>Federal</b>
<b>L) All new construction on lease</b>	<b>Yes</b>
<b>M) Pipe line crossing</b>	<b>None</b>

Please see the attached location plat for additional details.

**An off lease right-of-way will not be required.**

All surface disturbances for the road and location will be within the lease boundary.

3. Location of existing wells

The following wells are located within a one-mile radius of the location site.

<b>A) Producing well</b>	<b>None</b>
<b>B) Water well</b>	<b>None</b>
<b>C) Abandoned well</b>	<b>None</b>
<b>D) Temp. abandoned well</b>	<b>None</b>
<b>E) Disposal well</b>	<b>None</b>
<b>F) Drilling /Permitted well</b>	<b>None</b>
<b>G) Shut in wells</b>	<b>None</b>
<b>H) Injection well</b>	<b>None</b>
<b>I) Monitoring or observation well</b>	<b>None</b>

Please see the attached map for additional details.

4. Location of tank batteries, production facilities and production gathering service lines.

All production facilities are to be contained within the proposed location site. Please see the attached plat plan for a typical gas well separator installation and well site piping.

All permanent (on site for more than six months or longer) structures constructed or installed will be painted a **Carlsbad Canyon** color. Facilities required to comply with O.S.H.A. (Occupational Safety and Health Act) will be excluded. The required paint color is **Carlsbad Canyon**.

All tanks will be surrounded by a dike of sufficient capacity to contain the storage capacity of the largest tank in the battery. The integrity of the dike will be maintained.

The operator will adhere to all site security guidelines and regulation identified in 43 CFR 3126.7.

All off lease storage, off lease measurement, commingling on lease or off lease, of production, will have prior written approval from the authorized officer.

If the well is capable of economic production a surface gas line will be required.

**Approximately 2,580' of 3" steel buried gas gathering line would be constructed on Federal Lands. The line will tie into a proposed pipeline for the 16-12-6-21 in**

**Section 12, T6S, R21E. The pipeline would be buried to the southeast of the location and adjacent to the access road. A 15' wide permanent right-of-way will be required and a temporary width of 45' will be necessary during construction for one week.**

**An off lease right-of-way will not be required.**

**Please see the attached location diagrams for pipeline location.**

The gas meter run will be located within 500' of the wellhead. The gas line will be buried or anchored down from the wellhead to the meter. Meter runs will be housed and/or fenced.

The gas meter will be calibrated and the tank strapped in place prior to any deliveries. Tests for meter accuracy will be conducted monthly for the first three months on new meter installations and at least quarterly thereafter. The authorized officer will be provided with a date and time for the initial meter calibration and all future meter-proving schedules. A copy of the meter calibration report will be submitted to the BLM's Vernal District office and State of Utah, Division of Oil, Gas, and Mining. All measurement facilities will conform to API (American Petroleum Institute) and AGA (American Gas Association) standards for gas and liquid hydrocarbon measurement.

5. Location and type of water supply

**Water for drilling and cementing will come from The Green River Permit # T-76073.**

6. Source of construction materials

All construction material for this location site and access road shall be borrow material accumulated during construction of the location site and access road. Additional road gravel or pit lining material will be obtained from private resources.

7. Methods for handling waste disposal

A) Pit construction and liners:

The reserve pit will be approximately **12 ft.** deep and most of the depth shall be below the surface of the existing ground. Please see the attached plat for details.

The reserve pit will be lined.

The reserve pit will be used to store water for drilling. A semi-closed system will be used to drill the well. All fresh water for drilling will come from a frac tank placed on location and from the rig tank. The pit will be used to hold non-flammable materials such as cuttings, salt, drilling fluids, chemicals, produced fluids, etc.

B) Produced fluids:

Produced water will be confined to the reserve pit, or if deemed necessary, a storage tank for a period not to exceed 90 days after initial production. During the 90-day period an application for approval for permanent disposal method and location will be submitted to the authorized officer. **Evaporation may be used instead of trucking to facilitate closing and reclamation of the reserve pit. A pumping system would be used for evaporation.**

C) Garbage:

A trash cage fabricated from expanded metal will be used to hold trash on location and will be removed to an authorized landfill location.

D) Sewage:

A portable chemical toilet will be supplied for human waste.

E) Site clean-up:

After the rig is moved off the location the well site area will be cleaned and all refuse removed.

8. Ancillary facilities

There are no ancillary facilities planned at this time and none are foreseen for the future.

9. Well-site layout

Location dimensions are as follows:

- A) Pad length 345 ft.
- B) Pad width 245 ft.
- C) Pit depth 12 ft.
- D) Pit length 150 ft.
- E) Pit width 75 ft.
- F) Max cut 19.5 ft.
- G) Max fill 5.3 ft.
- H) Total cut yds. 12,200 cu yds
- I) Pit location West end
- J) Top soil location South end
- K) Access road location East end
- L) Flare Pit Corner C

Please see the attached location diagram for additional details.

All pits will be fenced according to the following minimum standards:

- A) Thirty nine inch net wire shall be used with at least one strand of wire on top of the net wire. Barbed wire is not necessary if pipe or some type of reinforcement rod is attached to the top of the entire fence.
- B) The net wire shall be no more than 2 inches above the ground. The barbed wire shall be 3 inches above the net wire. Total height of the fence shall be at least 42 inches.
- C) Corner posts shall be cemented and/or braced in such a manner to keep the fence tight at all times.
- D) Standard steel, wood or pipe

posts shall be used between the corner braces. Maximum distance between any two posts shall be no greater than 16 ft.

- E) All wire shall be stretched by using a stretching device before it is attached to the corner posts.

10. Plans for restoration of the surface

Prior to construction of the location, the top 6 inches of soil material will be stripped off the location and the pit area. The topsoil removed and piled will amount to approximately 1,750 cubic yards of material. Topsoil will be stockpiled in one distinct pile. Placement of the topsoil is noted on the attached location plat. The topsoil pile from the location will be seeded as soon as the soil is stock piled with the seed mix listed. When all drilling and completion activities have been completed and the pit back-filled the topsoil from the pit area will be spread on the pit area. The pit area will be seeded when the soil has been spread. **The unused portion of the location (the area outside the dead men) will be re-contoured.**

The dirt contractor will be provided with an approved copy of the surface use plan prior to construction activities.

Changes to the drainage during the construction activities shall be restored to its original line of flow or as near as possible when the pit is back-filled

All disturbed areas will be re-contoured to the approximate natural contours. Prior to back filling the pit the fences around the reserve pit will be removed.

The reserve pit will be reclaimed within 90 days of well completion. If the reserve pit has not dried sufficiently to allow back filling, an extension on the time requirement for back filling the pit will be requested. Once reclamation activities have begun, they shall be completed within 30 days.

After the reserve pit has been reclaimed, no depressions in the soil covering the reserve pit will be allowed. The objective is to keep seasonal rainfall and run off from seeping into the soil used to cover the reserve pit. Diversion ditches and water bars will be used to divert the run off as needed.

When restoration activities have been completed, the location site and new access road cuts and shoulders shall be reseeded. Prior to reseeding, all disturbed areas will be scarified and left with a rough surface.

A) Seeding dates:

Seed will be spread when topsoil is stock piled and when reclamation work is performed.

The seed mix and quantity list will be used whether the seed is broadcast or drilled.

B) Interim Seed Mix

**4#/acre Indian Rice Grass**  
**4#/acre Crested Wheat Grass**  
**4#/acre Needle and Thread Grass**

11. Surface ownership:

<b>Access road</b>	<b>Federal</b>
<b>Location</b>	<b>Federal</b>
<b>Pipe line</b>	<b>Federal</b>

12. Other information:

A) Vegetation

The vegetation coverage is slight. The majority of the existing vegetation consists of non-native species. Rabbit brush, bitter brush, and Indian Rice grass and Sagebrush are also found on the location.

B) Dwellings:

There are no dwellings or other facilities within a one-mile radius of the location.

C) Archeology:

The location has been surveyed. A copy of that survey will be forwarded to your office.

If, during operations, any archaeological or historical sites, or any objects of antiquity (subject to the antiquities act of June 8, 1906) are discovered, all operations, which would affect such sites, will be suspended and the discovery reported

promptly to the surface  
management agency.

been off production for  
more than 90 days.

D) Water:

**The nearest water is the  
Green River located 2,800'  
to the South.**

E) Chemicals:

No pesticides, herbicides or  
other possible hazardous  
chemicals will be used without  
prior application.

F) Notification:

- a) Location Construction  
At least forty eight (48)  
hours prior to  
construction of location  
and access roads.
- b) Location completion  
prior to moving on the  
drilling rig.
- c) Spud notice  
At least twenty-four (24)  
hours prior to spudding  
the well.
- d) Casing string and  
cementing  
At least twenty-four (24)  
hours prior to running  
casing and cementing all  
casing strings.
- e) BOP and related  
equipment tests  
At least twenty-four (24)  
hours prior to initial  
pressure tests.
- f) First production notice  
Within five (5) business  
days after the new well  
begins, or production  
resumes after well has

G) Flare pit:

The flare pit will be located in  
**corner C** of the reserve pit out  
side the pit fences and 100 feet  
from the bore hole on the east  
side of the location. All fluids  
will be removed from the pit  
within 48 hours of occurrence.

13. Lessees or Operator's representative  
and certification

A) Representative

William A. Ryan  
Rocky Mountain Consulting  
290 S 800 E  
Vernal, UT 84078

Office 435-789-0968  
Fax 435-789-0970  
Cellular 435-828-0968

All lease and/or unit operations  
will be conducted in such a  
manner that full compliance is  
made with all applicable laws,  
regulations, onshore oil and gas  
orders, and any applicable  
notices to lessees. The operator  
is fully responsible for the  
actions of his subcontractors. A  
copy of these conditions will be  
furnished to the field  
representative to ensure  
compliance.

This drilling permit will be  
valid for a period of one year  
from the date of approval.  
After permit termination, a new

application will be filed for approval for any future operations.

**B) Certification:**

I hereby certify that I, or persons under my direct supervision, have inspected the proposed drill-site and access route that I am familiar with the conditions which presently exist, that the statements made in this plan are, to the best of my knowledge and belief, true and correct, and that the work associated with the operation proposed herein will be performed by The Houston Exploration Company and its contractors and subcontractors in conformity with this plan and terms and conditions with this plan and the terms and conditions under which it is approved.

**Onsite Dates:** 1/12/06

**The following self-certification statement is provided per Federal requirements dated June 15, 1988.**


**Please be advised that The Houston Exploration Company is considered to be the operator of the following well:**

**North Horseshoe #14-12-6-21  
Section 12, T. 6S, R. 21E  
SE ¼ of the SW ¼  
Lease UTU-76765  
Uintah County, Utah**

**The Houston Exploration Company is responsible under the terms and conditions of the lease for the operations conducted upon the lease lands.**

**Bond UTU-104155044 provides state-wide bond coverage on all Federal Lands.**

Date 6/1/06

  
William A. Ryan, Agent  
Rocky Mountain Consulting

**Self Certification Statement**



### **Statement of use of Hazardous Materials**

No chemical(s) from the EPA's consolidated list of Chemicals subject to Reporting under Title III of the Superfund Amendments and Reauthorization, Act (SARA) of 1986 will be used, produced, transported, stored, disposed, or associated with the proposed action. No extremely hazardous substances, as defined in 40 cfr 355, will be used, produced, stored, transported, disposed, or associated with the proposed action.

If you require additional information please contact:

William A Ryan  
Agent for The Houston Exploration Company  
Rocky Mountain Consulting  
290 S 800 E  
Vernal, UT 84078

435-789-0968 Office  
435-828-0968 Cell  
435-789-0970 Fax

# THE HOUSTON EXPLORATION COMPANY

NORTH HORSESHOE #14-12-6-21

LOCATED IN UINTAH COUNTY, UTAH

SECTION 12, T6S, R21E, S.L.B.&M.

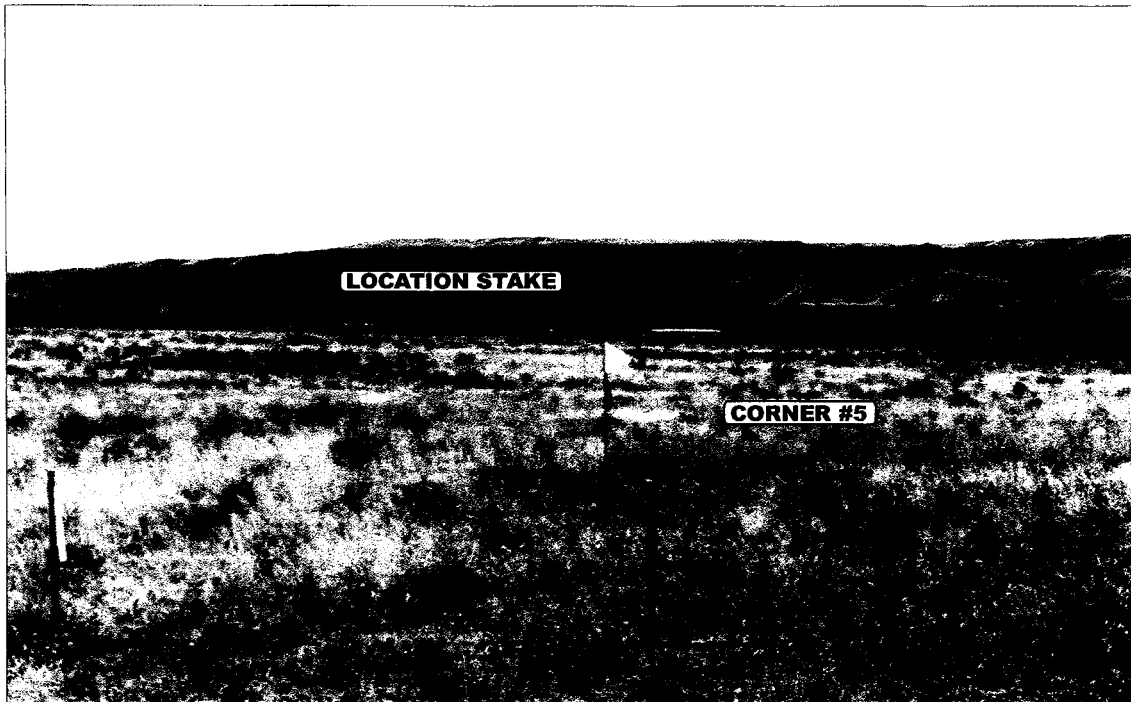


PHOTO: VIEW FROM CORNER #5 TO LOCATION STAKE

CAMERA ANGLE: SOUTHEASTERLY



PHOTO: VIEW FROM BEGINNING OF PROPOSED ACCESS

CAMERA ANGLE: NORTHWESTERLY



- Since 1964 -

Uintah Engineering & Land Surveying  
85 South 200 East Vernal, Utah 84078  
435-789-1017 uels@uelsinc.com

LOCATION PHOTOS

11 08 05  
MONTH DAY YEAR

PHOTO

TAKEN BY: G.S.

DRAWN BY: C.H.


REVISED: 00-00-00

# THE HOUSTON EXPLORATION COMPANY

FIGURE #1

## LOCATION LAYOUT FOR


NORTH HORSESHOE #14-12-6-21  
SECTION 12, T6S, R21E, S.L.B.&M.  
558' FSL 2038' FWL

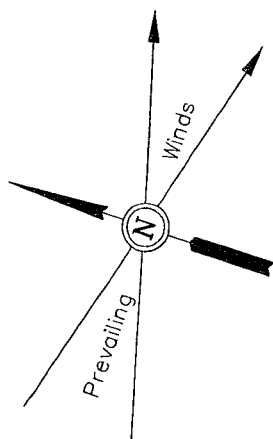

SCALE: 1" = 50'  
DATE: 11-07-05  
Drawn By: P.M.

### NOTE:

Flare Pit is to be located  
a min. of 100' from the  
Well Head.

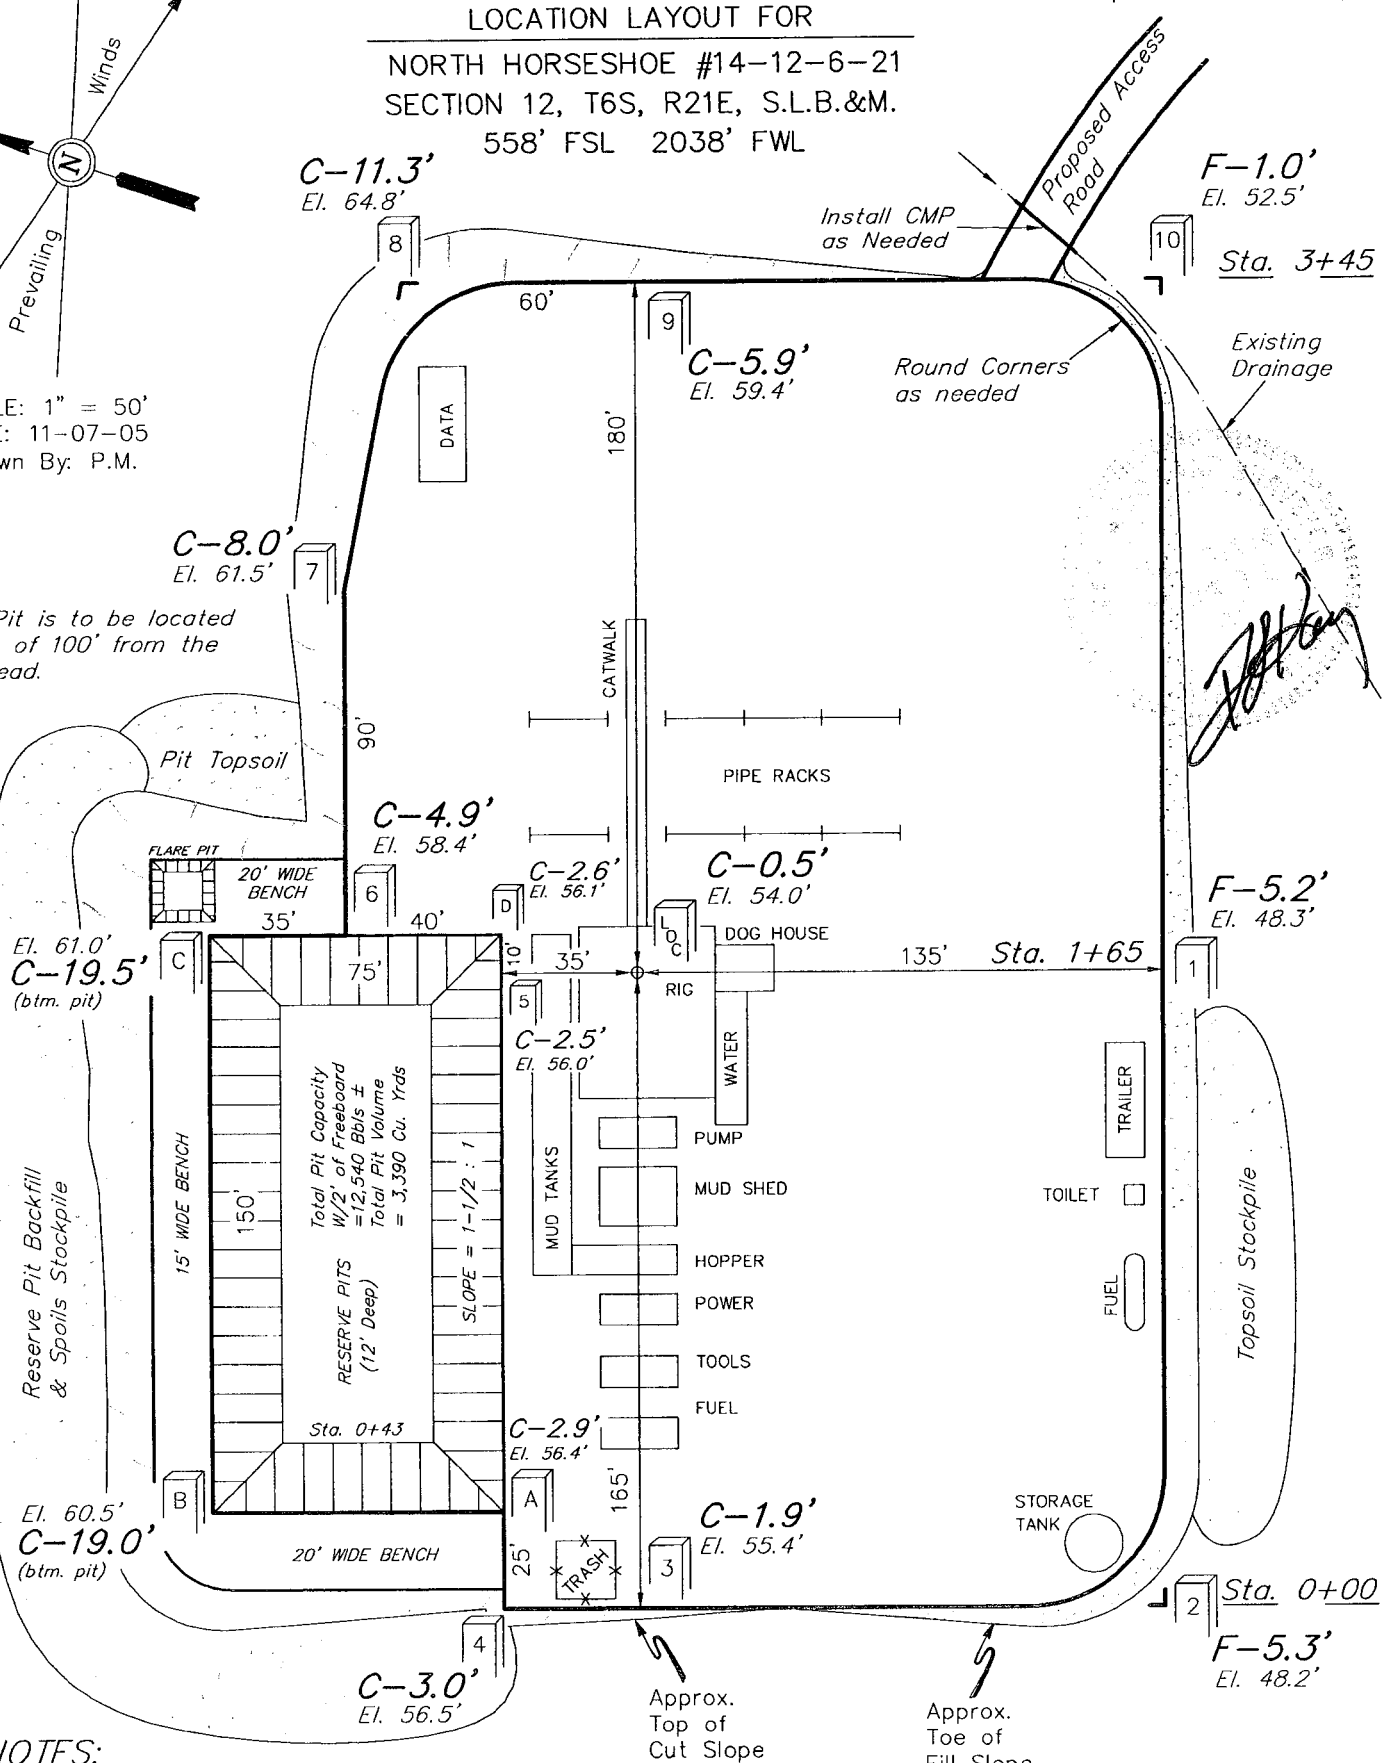

### NOTES:

Elev. Ungraded Ground At Loc. Stake = 4754.0'  
FINISHED GRADE ELEV. AT LOC. STAKE = 4753.5'

UINTAH ENGINEERING & LAND SURVEYING  
85 So. 200 East \* Vernal, Utah 84078 \* (435) 789-1017

# THE HOUSTON EXPLORATION COMPANY


FIGURE #2

TYPICAL CROSS SECTIONS FOR  
NORTH HORSESHOE #14-12-6-21  
SECTION 12, T6S, R21E, S.L.B.&M.  
558' FSL 2038' FWL

1" = 20'  
X-Section  
Scale  
1" = 50'

DATE: 11-07-05  
Drawn By: P.M.

*[Handwritten Signature]*

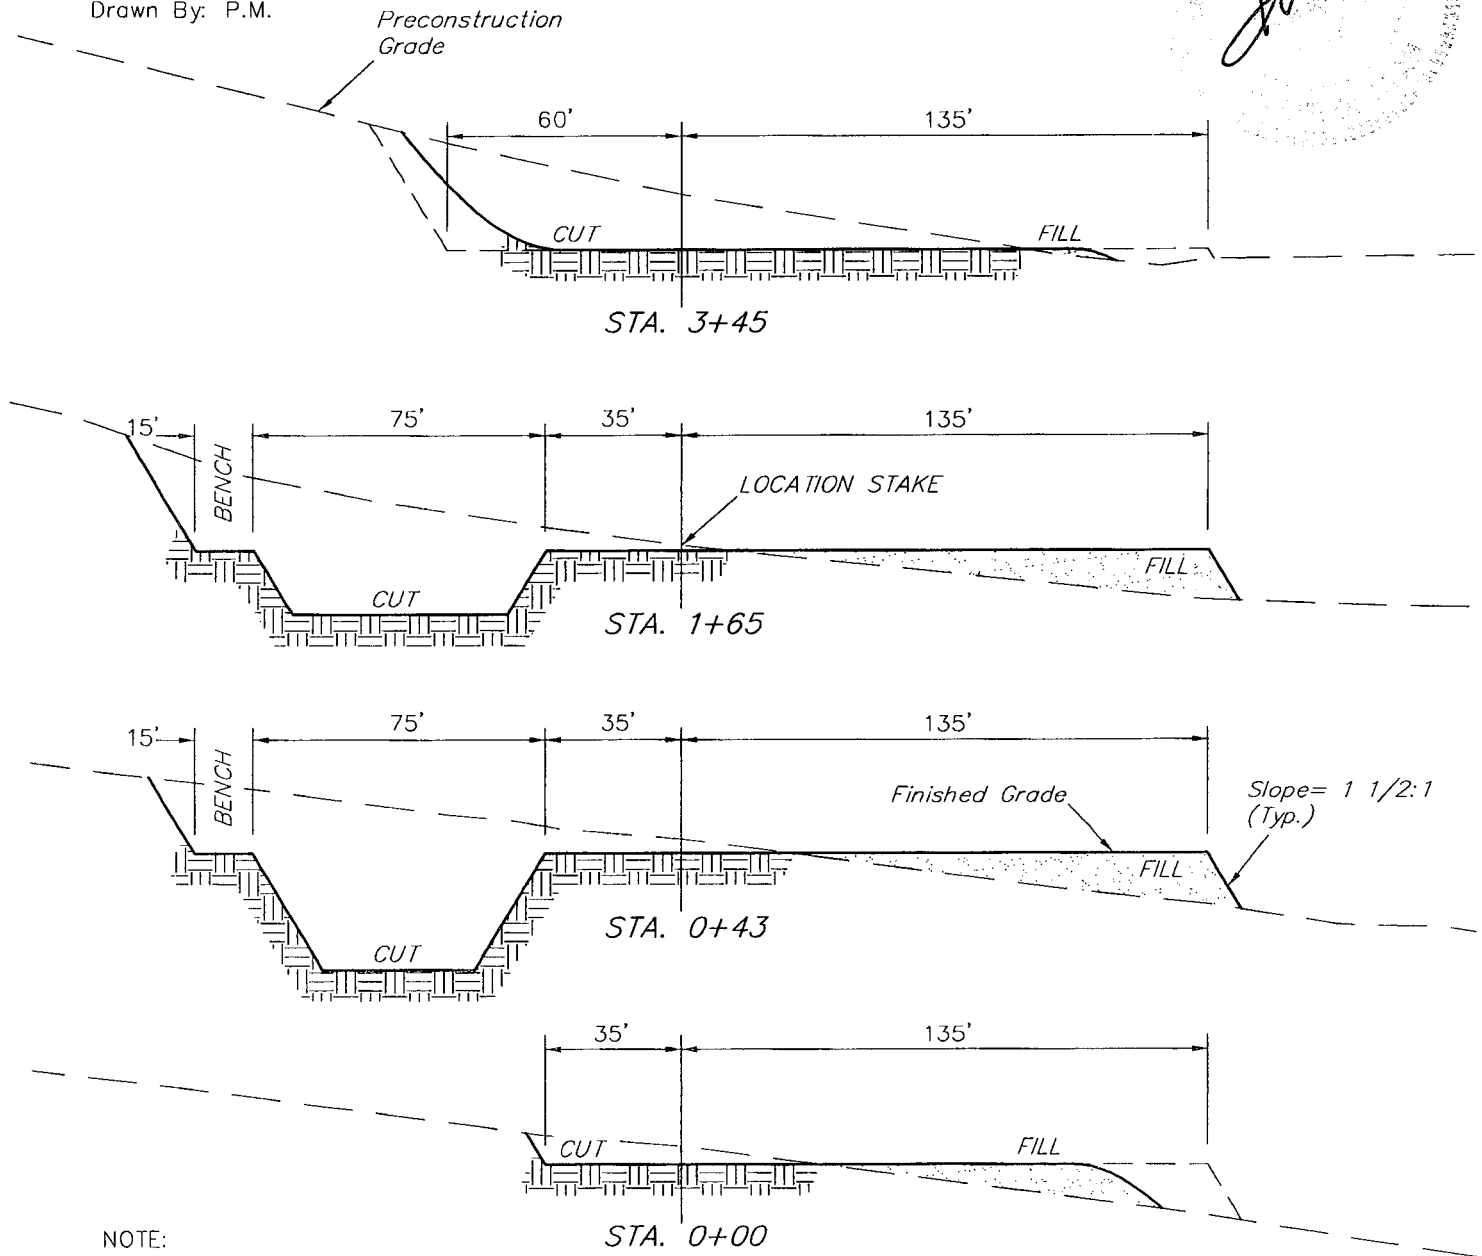

## NOTE:

Topsoil should not be  
Stripped Below Finished  
Grade on Substructure Area.

## \* NOTE:


FILL QUANTITY INCLUDES  
5% FOR COMPACTION

## APPROXIMATE YARDAGES

CUT  
(6") Topsoil Stripping = 1,750 Cu. Yds.  
Remaining Location = 10,450 Cu. Yds.  
  
TOTAL CUT = 12,200 CU.YDS.  
FILL = 3,900 CU.YDS.


EXCESS MATERIAL = 8,300 Cu. Yds.  
Topsoil & Pit Backfill = 3,450 Cu. Yds.  
(1/2 Pit Vol.)  
EXCESS UNBALANCE = 4,850 Cu. Yds.  
(After Rehabilitation)

UINTAH ENGINEERING & LAND SURVEYING  
85 So. 200 East \* Vernal, Utah 84078 \* (435) 789-1017

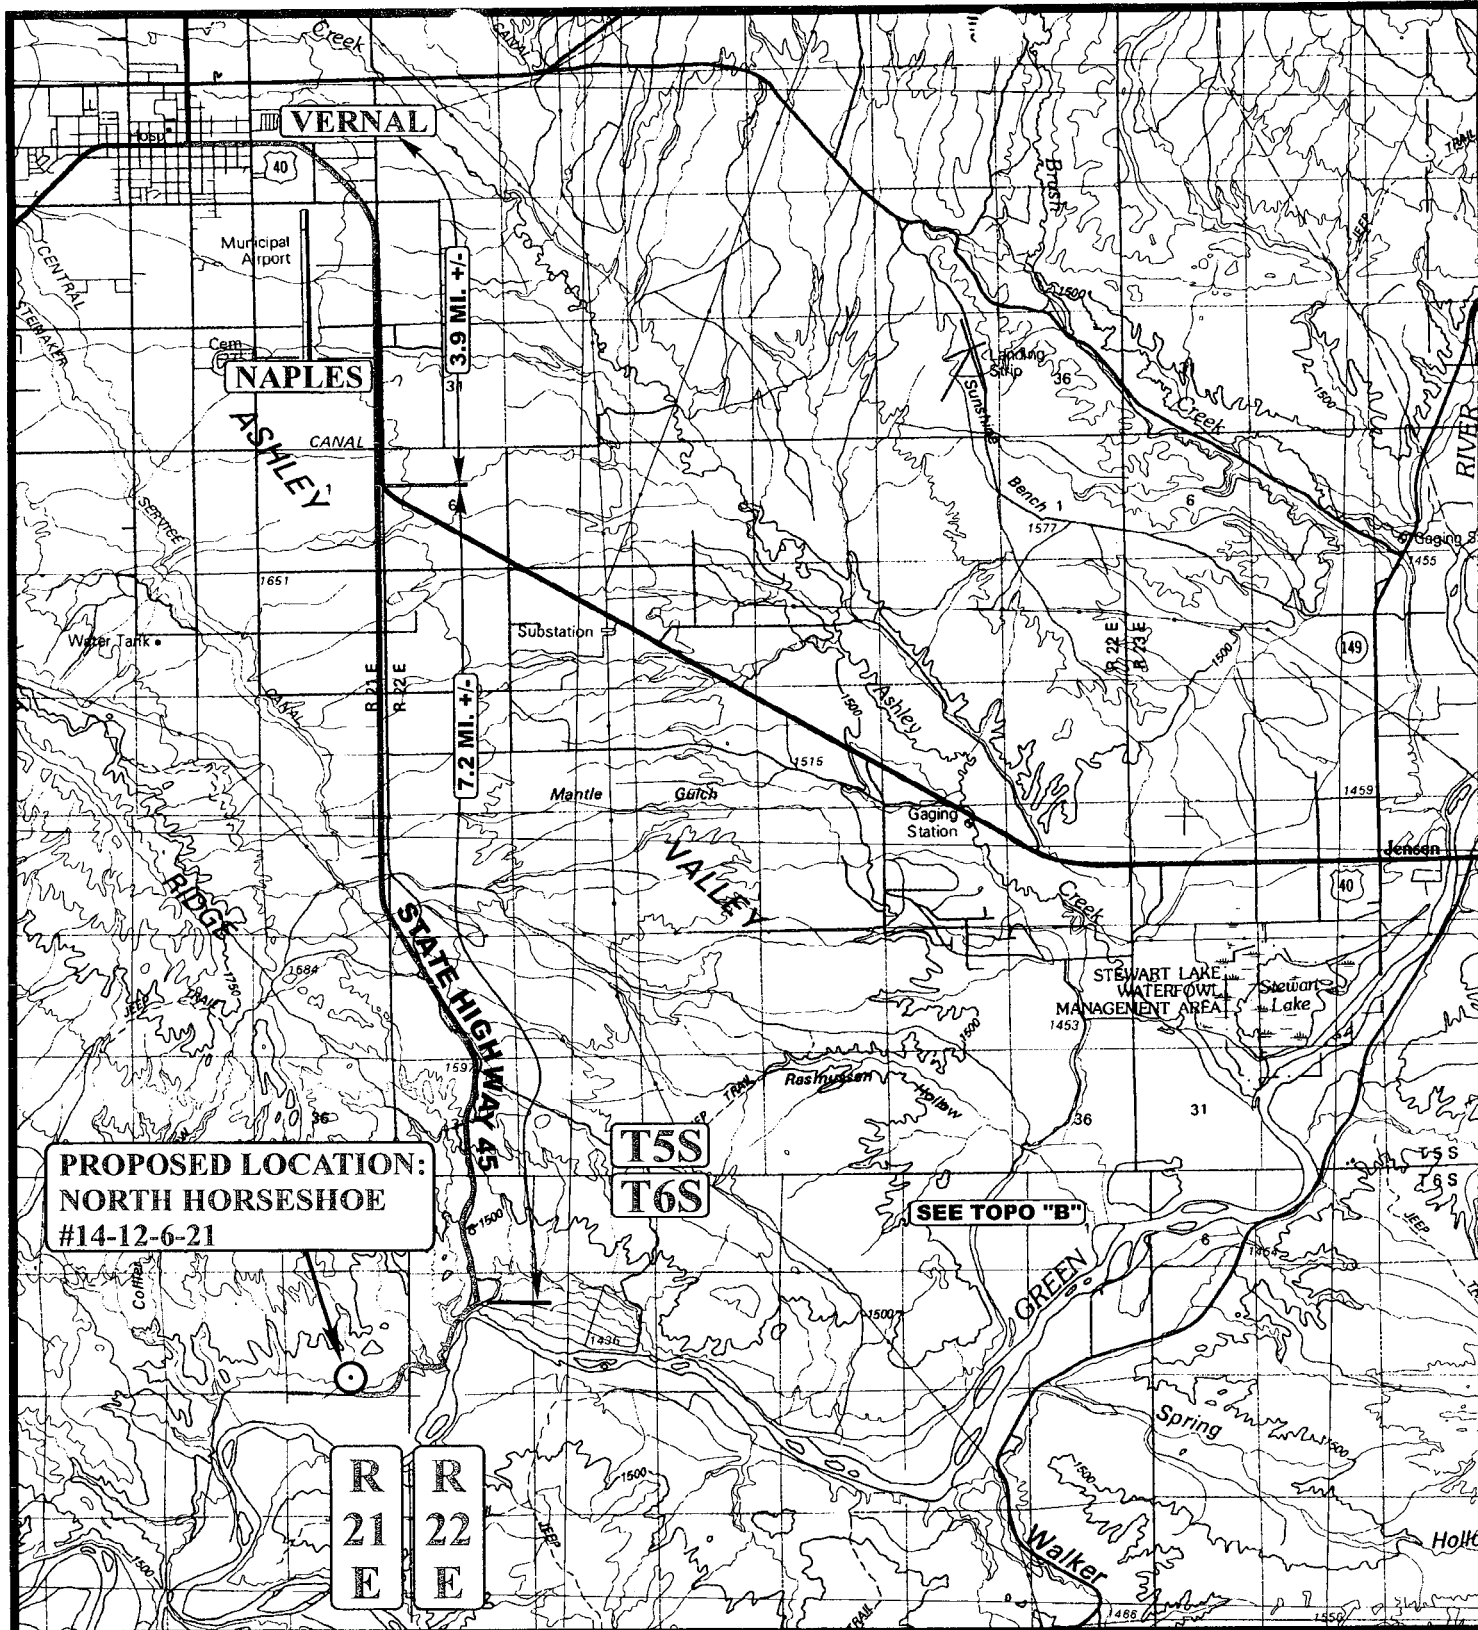

Uintah Engineering & Land Surveying  
85 South 200 East Vernal, Utah 84078  
(435) 789-1017 \* FAX (435) 789-1813



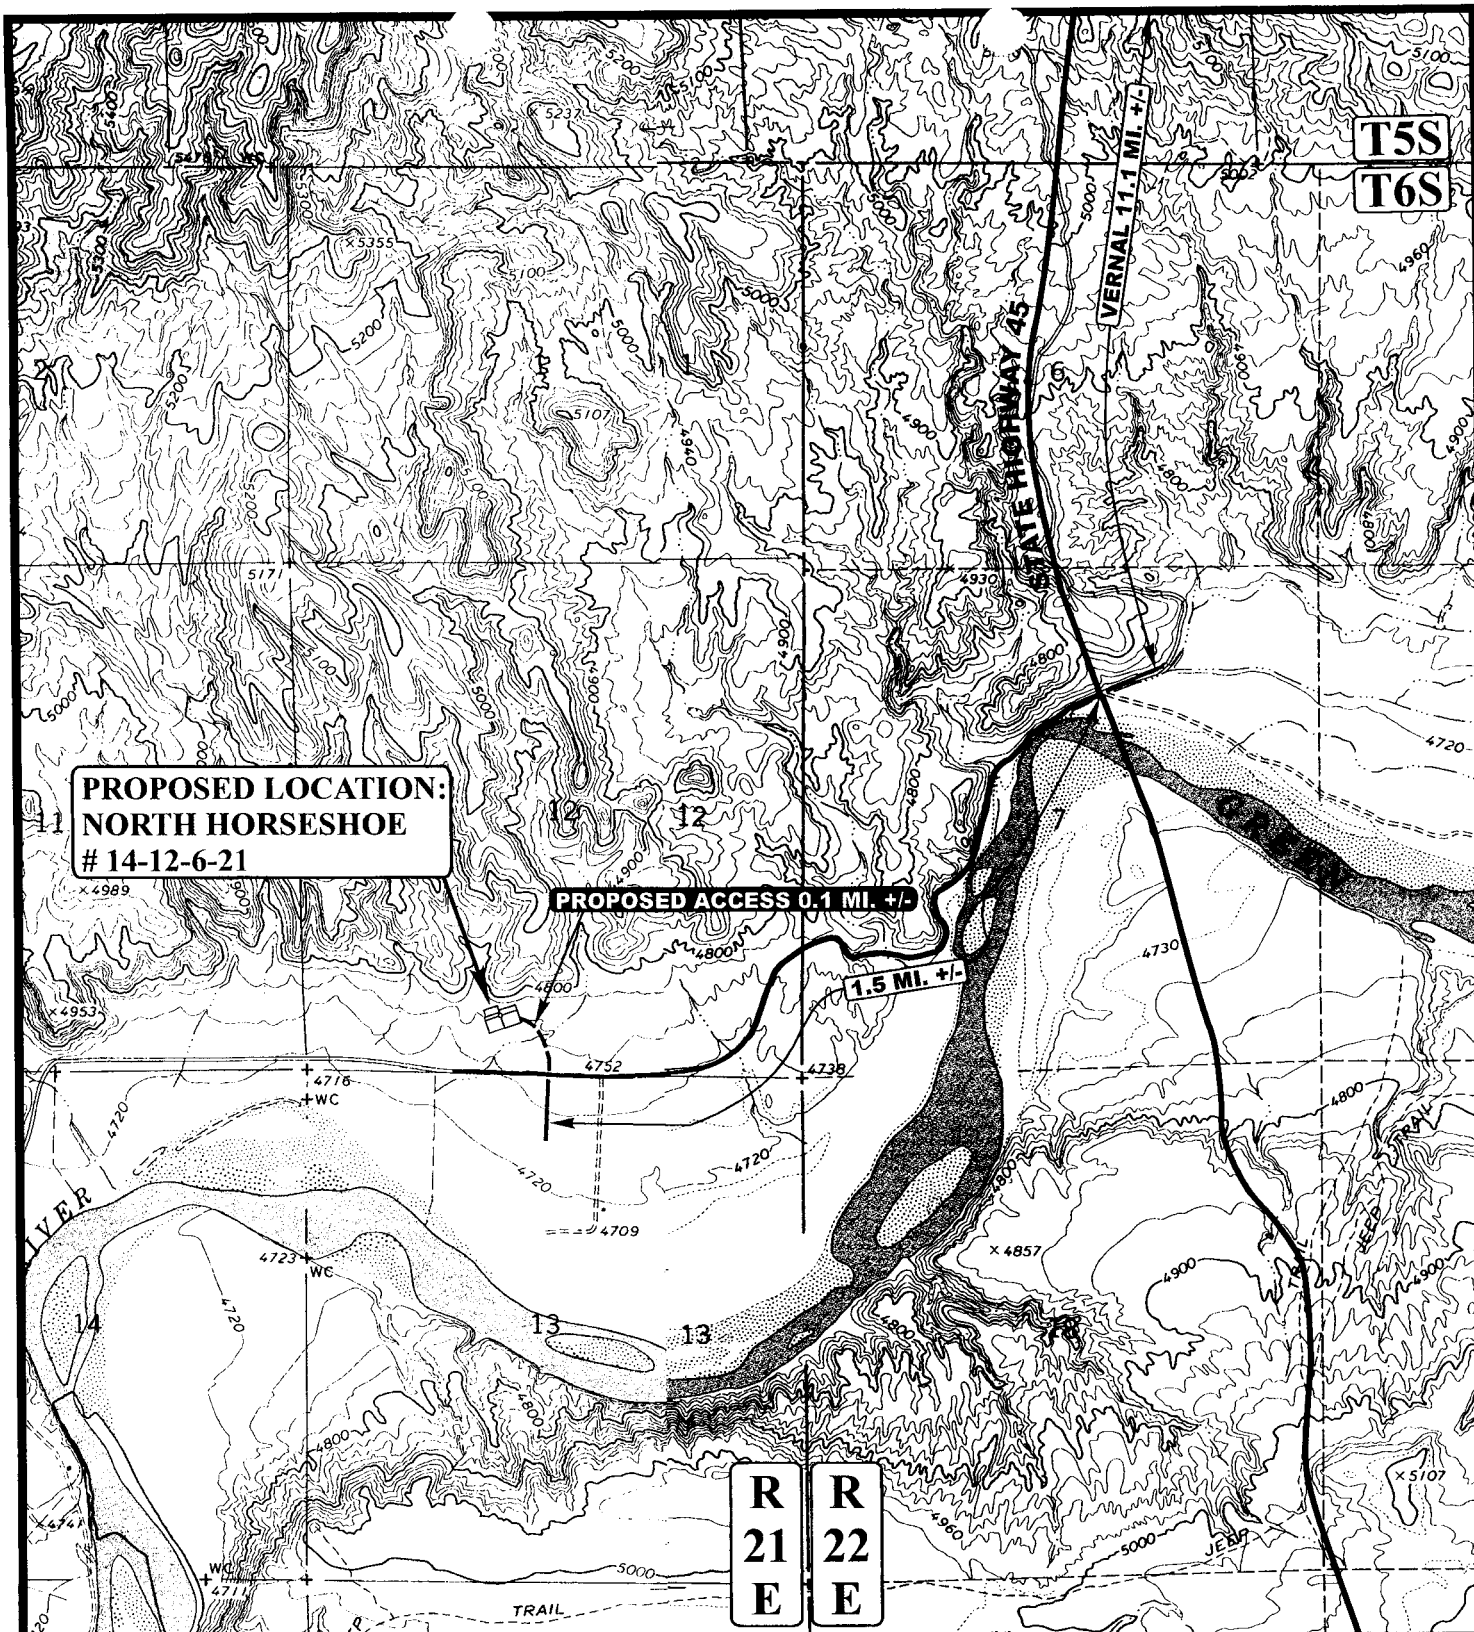

### LEGEND:

**EXISTING ROAD**  
**PROPOSED ACCESS ROAD**



**Utah Engineering & Land Surveying**  
**85 South 200 East Vernal, Utah 84078**  
**(435) 789-1017 \* FAX (435) 789-1813**



**THE HOUSTON EXPLORATION COMPANY**


**NORTH HORSESHOE #14-12-6-21**  
**SECTION 12, T6S, R21E, S.L.B.&M.**  
**558' FSL 2038' FWL**

# TOPOGRAPHIC MAP

11	08	05
MONTH	DAY	YEAR

SCALE: 1" = 2000'	DRAWN BY: C.H.	REVISED: 00-00-00
-------------------	----------------	-------------------

**B**  
**TOPO**

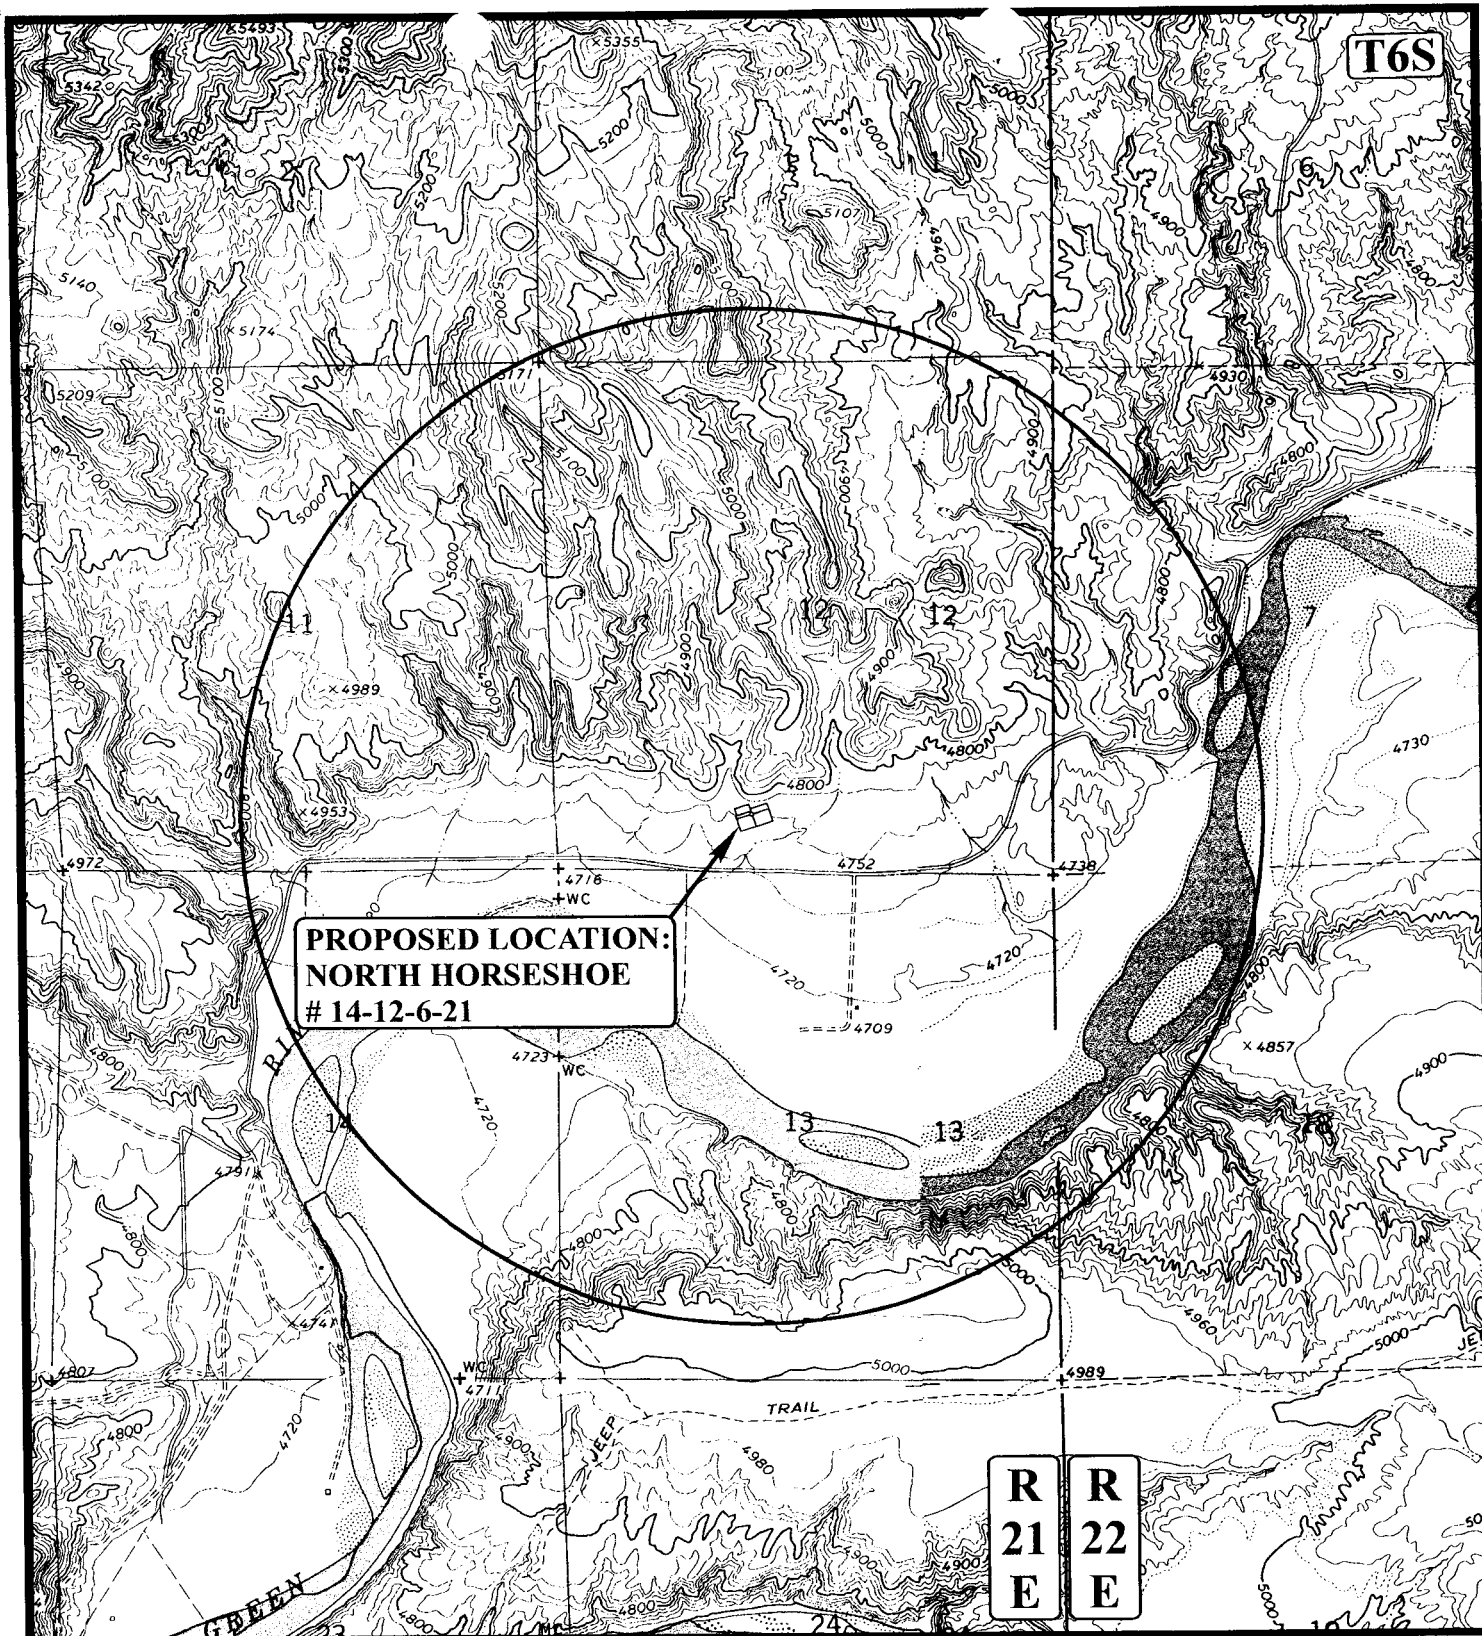

# LEGEND:

- |                   |                         |
|-------------------|-------------------------|
| Ø DISPOSAL WELLS  | ♂ WATER WELLS           |
| ● PRODUCING WELLS | ◆ ABANDONED WELLS       |
| ● SHUT IN WELLS   | ● TEMPORARILY ABANDONED |



## THE HOUSTON EXPLORATION COMPANY

**NORTH HORSESHOE #14-12-6-21**  
**SECTION 12, T6S, R21E, S.L.B.&M.**  
**558' FSL 2038' FWL**



**Utah Engineering & Land Surveying**  
 85 South 200 East Vernal, Utah 84078  
 (435) 789-1017 \* FAX (435) 789-1813


**TOPOGRAPHIC**  
**MAP**

**11** **08** **05**  
 MONTH DAY YEAR

SCALE: 1" = 2000' DRAWN BY: C.H. REVISED: 00-00-00





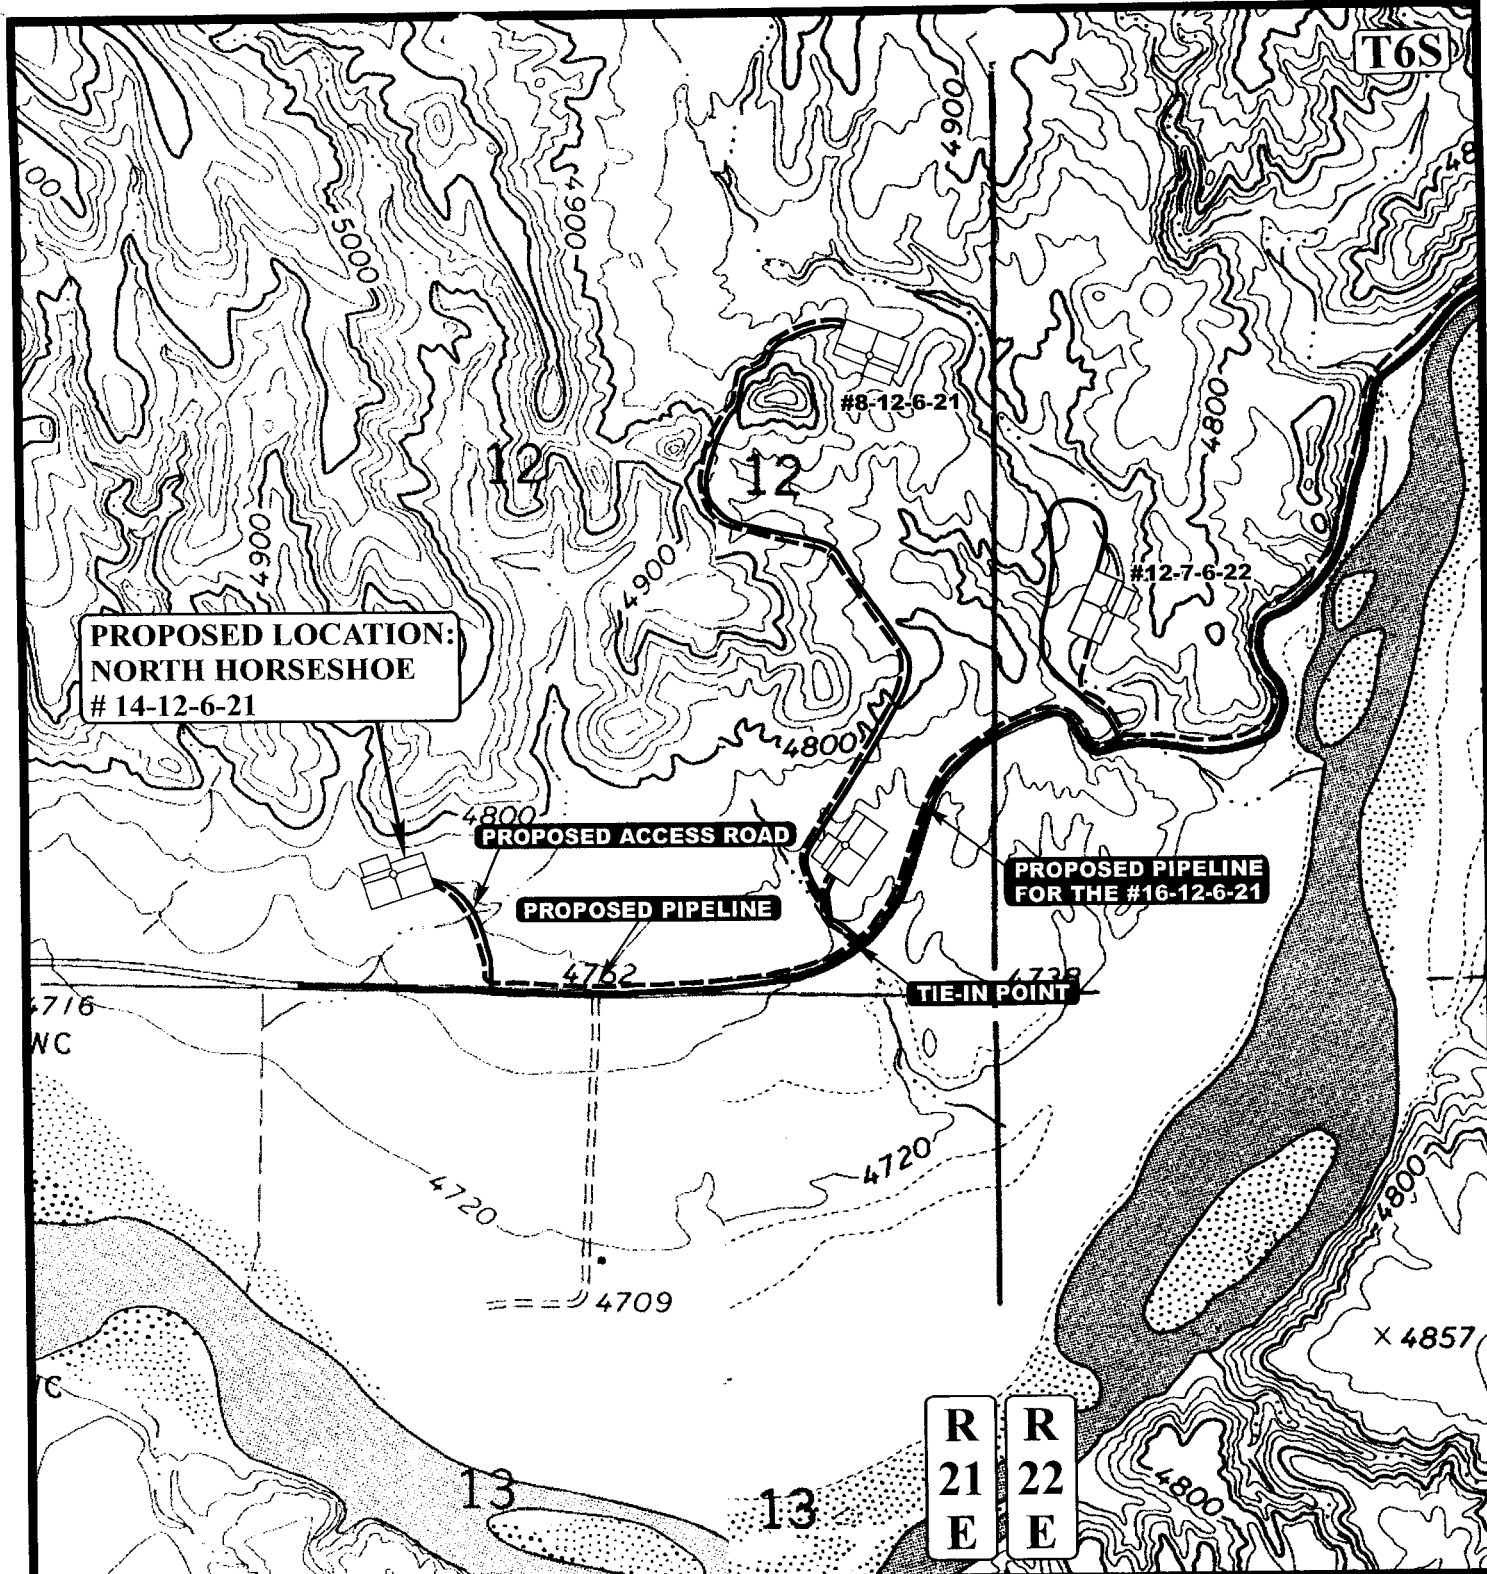

**APPROXIMATE TOTAL PIPELINE DISTANCE = 2580' +/-**

**LEGEND:**

- PROPOSED ACCESS ROAD  
EXISTING PIPELINE  
PROPOSED PIPELINE  
PROPOSED PIPELINE  
(SERVICING OTHER WELLS)



**Uintah Engineering & Land Surveying**  
**85 South 200 East Vernal, Utah 84078**  
**(435) 789-1017 \* FAX (435) 789-1813**



## THE HOUSTON EXPLORATION COMPANY

**NORTH HORSESHOE #14-12-6-21**  
**SECTION 12, T6S, R21E, S.L.B.&M.**  
**558' FSL 2038' FWL**

TOPOGRAPHIC		11	08	05
MAP		MONTH	DAY	YEAR
SCALE: 1" = 1000'	DRAWN BY: C.H.	REVISED: 00-00-00		

# D

## TOPO



**WORKSHEET**  
**APPLICATION FOR PERMIT TO DRILL**

APD RECEIVED: 06/05/2006

API NO. ASSIGNED: 43-047-38199

WELL NAME: N HORSESHOE 14-12-6-21  
OPERATOR: HOUSTON EXPLORATION CO, ( N2525 )  
CONTACT: BILL RYAN

PHONE NUMBER: 435-789-0968

**PROPOSED LOCATION:**

SESW 12 060S 210E  
SURFACE: 0558 FSL 2038 FWL  
BOTTOM: 0558 FSL 2038 FWL  
COUNTY: UINTAH  
LATITUDE: 40.30781 LONGITUDE: -109.5062  
UTM SURF EASTINGS: 626942 NORTHINGS: 4462782  
FIELD NAME: WILDCAT ( 1 )

INSPECT LOCATN BY: / /		
Tech Review	Initials	Date
Engineering		
Geology		
Surface		

LEASE TYPE: 1 - Federal  
LEASE NUMBER: UTU-76765  
SURFACE OWNER: 1 - Federal

PROPOSED FORMATION: MVRD  
COALBED METHANE WELL? NO

**RECEIVED AND/OR REVIEWED:**

☒ Plat  
☒ Bond: Fed[1] Ind[] Sta[] Fee[]  
(No. UTU-104155044 )  
☒ Potash (Y/N)  
☒ Oil Shale 190-5 (B) or 190-3 or 190-13  
☒ Water Permit  
(No. T-76073 )  
☒ RDCC Review (Y/N)  
(Date: \_\_\_\_\_ )  
☒ Fee Surf Agreement (Y/N)  
☒ Intent to Commingle (Y/N)


**LOCATION AND SITING:**

\_\_\_\_ R649-2-3.  
Unit: \_\_\_\_\_  
☒ R649-3-2. General  
Siting: 460 From Qtr/Qtr & 920' Between Wells  
\_\_\_\_ R649-3-3. Exception  
\_\_\_\_ Drilling Unit  
Board Cause No: \_\_\_\_\_  
Eff Date: \_\_\_\_\_  
Siting: \_\_\_\_\_  
\_\_\_\_ R649-3-11. Directional Drill

COMMENTS: \_\_\_\_\_

STIPULATIONS: 1- Federal Approval

2- Spacing WIP

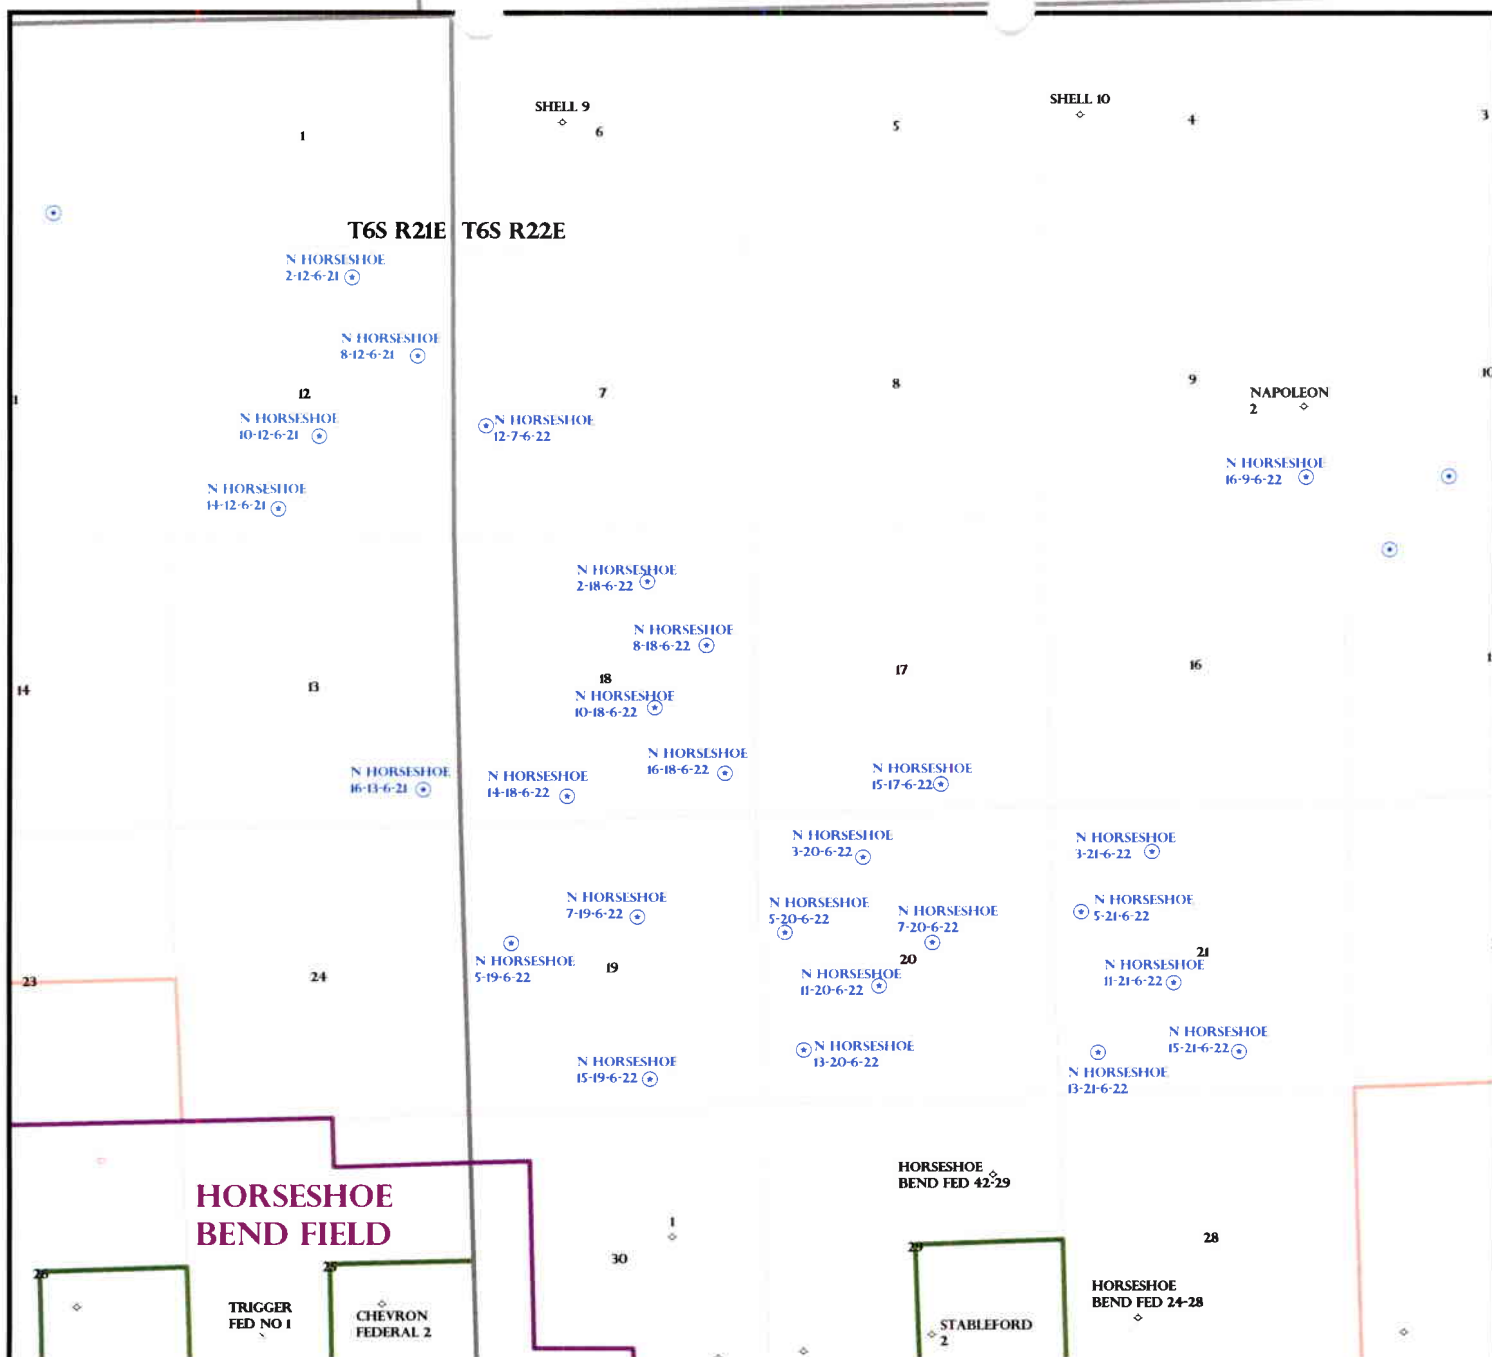

OPERATOR: THE HOUSTON EXPL (N2525)

SEC: 12,13 T. 6S R. 21E

FIELD: WILDCAT (001)

COUNTY: UTAH

SPACING: R649-3-2 / GENERAL SITING

**Field Status**

- ABANDONED
- ACTIVE
- COMBINED
- INACTIVE
- PROPOSED
- STORAGE
- TERMINATED

**Unit Status**

- EXPLORATORY
- GAS STORAGE
- NF PP OIL
- NF SECONDARY
- PENDING
- PI OIL
- PP GAS
- PP GEOTHERML
- PP OIL
- SECONDARY
- TERMINATED

**Wells Status**

- GAS INJECTION
- GAS STORAGE
- LOCATION ABANDONED
- NEW LOCATION
- PLUGGED & ABANDONED
- PRODUCING GAS
- PRODUCING OIL
- SHUT-IN GAS
- SHUT-IN OIL
- TEMP. ABANDONED
- TEST WELL
- WATER INJECTION
- WATER SUPPLY
- WATER DISPOSAL
- DRILLING



PREPARED BY: DIANA WHITNEY  
DATE: 15-JUNE-2006



## State of Utah

### Department of Natural Resources

MICHAEL R. STYLER  
*Executive Director*

### Division of Oil, Gas & Mining

JOHN R. BAZA  
*Division Director*

JON M. HUNTSMAN, JR.  
*Governor*

GARY R. HERBERT  
*Lieutenant Governor*

June 15, 2006

Houston Exploration Company  
1100 Louisiana, Suite 2000  
Houston, TX 77002

Re: North Horseshoe 14-12-6-21 Well, 558' FSL, 2038' FWL, SE SW, Sec. 12,  
T. 6 South, R. 21 East, Uintah County, Utah

Gentlemen:

Pursuant to the provisions and requirements of Utah Code Ann. § 40-6-1 *et seq.*, Utah Administrative Code R649-3-1 *et seq.*, and the attached Conditions of Approval, approval to drill the referenced well is granted.

This approval shall expire one year from the above date unless substantial and continuous operation is underway, or a request for extension is made prior to the expiration date. The API identification number assigned to this well is 43-047-38199.

Sincerely,

Gil Hunt  
Associate Director

pab  
Enclosures

cc: Uintah County Assessor  
Bureau of Land Management, Vernal District Office

**Operator:** Houston Exploration Company  
**Well Name & Number** North Horseshoe 14-12-6-21  
**API Number:** 43-047-38199  
**Lease:** UTU-76765

**Location:** SE SW                      **Sec.** 12                      **T.** 6 South                      **R.** 21 East

### **Conditions of Approval**

1. General

Compliance with the requirements of Utah Admin. R. 649-1 *et seq.*, the Oil and Gas Conservation General Rules, and the applicable terms and provisions of the approved Application for permit to drill.

2. Notification Requirements

Notify the Division within 24 hours of spudding the well.

- Contact Carol Daniels at (801) 538-5284.

Notify the Division prior to commencing operations to plug and abandon the well.

- Contact Dan Jarvis at (801) 538-5338

3. Reporting Requirements

All required reports, forms and submittals will be promptly filed with the Division, including but not limited to the Entity Action Form (Form 6), Report of Water Encountered During Drilling (Form 7), Weekly Progress Reports for drilling and completion operations, and Sundry Notices and Reports on Wells requesting approval of change of plans or other operational actions.

4. State approval of this well does not supersede the required federal approval, which must be obtained prior to drilling.

5. This proposed well is located in an area for which drilling units (well spacing patterns) have not been established through an order of the Board of Oil, Gas and Mining (the "Board"). In order to avoid the possibility of waste or injury to correlative rights, the operator is requested, once the well has been drilled, completed, and has produced, to analyze geological and engineering data generated therefrom, as well as any similar data from surrounding areas if available. As soon as is practicable after completion of its analysis, and if the analysis suggests an area larger than the quarter-quarter section upon which the well is located is being drained, the operator is requested to seek an appropriate order from the Board establishing drilling and spacing units in conformance with such analysis by filing a Request for Agency Action with the Board.

STATE OF UTAH  
DEPARTMENT OF NATURAL RESOURCES  
DIVISION OF OIL, GAS AND MINING

CONFIDENTIAL

FORM 9

SUNDRY NOTICES AND REPORTS ON WELLS

Do not use this form for proposals to drill new wells, significantly deepen existing wells below current bottom-hole depth, reenter plugged wells, or to drill horizontal laterals. Use APPLICATION FOR PERMIT TO DRILL form for such proposals.

1. TYPE OF WELL OIL WELL <input type="checkbox"/> GAS WELL <input checked="" type="checkbox"/> OTHER _____		5. LEASE DESIGNATION AND SERIAL NUMBER: UTU- <del>84209</del> 76765
2. NAME OF OPERATOR: The Houston Exploration Company		6. IF INDIAN, ALLOTTEE OR TRIBE NAME:
3. ADDRESS OF OPERATOR: 1100 Louisiana Suite 2000 CITY Houston STATE TX ZIP 77002		7. UNIT or CA AGREEMENT NAME:
4. LOCATION OF WELL FOOTAGES AT SURFACE: 558'FSL & 2,038 FWL QTR/QTR, SECTION, TOWNSHIP, RANGE, MERIDIAN: SESW 12 6S 21E		8. WELL NAME and NUMBER: North Horseshoe 14-12-6-21
PHONE NUMBER: (713) 830-6800		9. API NUMBER: 4304738199
COUNTY: Uintah		10. FIELD AND POOL, OR WILDCAT: Exploratory
STATE: UTAH		

11. CHECK APPROPRIATE BOXES TO INDICATE NATURE OF NOTICE, REPORT, OR OTHER DATA

TYPE OF SUBMISSION	TYPE OF ACTION		
<input checked="" type="checkbox"/> NOTICE OF INTENT (Submit in Duplicate) Approximate date work will start: _____	<input type="checkbox"/> ACIDIZE	<input type="checkbox"/> DEEPEN	<input type="checkbox"/> REPERFORATE CURRENT FORMATION
	<input type="checkbox"/> ALTER CASING	<input type="checkbox"/> FRACTURE TREAT	<input type="checkbox"/> SIDETRACK TO REPAIR WELL
	<input type="checkbox"/> CASING REPAIR	<input type="checkbox"/> NEW CONSTRUCTION	<input type="checkbox"/> TEMPORARILY ABANDON
	<input type="checkbox"/> CHANGE TO PREVIOUS PLANS	<input type="checkbox"/> OPERATOR CHANGE	<input type="checkbox"/> TUBING REPAIR
	<input type="checkbox"/> CHANGE TUBING	<input type="checkbox"/> PLUG AND ABANDON	<input type="checkbox"/> VENT OR FLARE
<input type="checkbox"/> SUBSEQUENT REPORT (Submit Original Form Only) Date of work completion: _____	<input type="checkbox"/> CHANGE WELL NAME	<input type="checkbox"/> PLUG BACK	<input type="checkbox"/> WATER DISPOSAL
	<input type="checkbox"/> CHANGE WELL STATUS	<input type="checkbox"/> PRODUCTION (START/RESUME)	<input type="checkbox"/> WATER SHUT-OFF
	<input type="checkbox"/> COMMINGLE PRODUCING FORMATIONS	<input type="checkbox"/> RECLAMATION OF WELL SITE	<input checked="" type="checkbox"/> OTHER: Extension
	<input type="checkbox"/> CONVERT WELL TYPE	<input type="checkbox"/> RECOMPLETE - DIFFERENT FORMATION	

12. DESCRIBE PROPOSED OR COMPLETED OPERATIONS. Clearly show all pertinent details including dates, depths, volumes, etc.

Operator respectfully requests to extend approval for the subject location for one year.

Approved by the  
Utah Division of  
Oil, Gas and Mining

Date: 05-21-07  
By: [Signature]

5:22:07 PM

NAME (PLEASE PRINT) William A. Ryan	TITLE Agent
SIGNATURE [Signature]	DATE 5/14/2007

(This space for State use only)

RECEIVED

MAY 21 2007

DIV. OF OIL, GAS & MINING

**Application for Permit to Drill  
Request for Permit Extension  
Validation**

(this form should accompany the Sundry Notice requesting permit extension)

**API:** 4304738199  
**Well Name:** North Horseshoe 14-12-6-21  
**Location:** Section 12, Township 6 South, Range 21 East SESW  
**Company Permit Issued to:** The Houston Exploration Company  
**Date Original Permit Issued:** 6/15/2006

The undersigned as owner with legal rights to drill on the property as permitted above, hereby verifies that the information as submitted in the previously approved application to drill, remains valid and does not require revision.

Following is a checklist of some items related to the application, which should be verified.

If located on private land, has the ownership changed, if so, has the surface agreement been updated? Yes ☐ No ☒

Have any wells been drilled in the vicinity of the proposed well which would affect the spacing or siting requirements for this location? Yes ☐ No ☒

Has there been any unit or other agreements put in place that could affect the permitting or operation of this proposed well? Yes ☐ No ☒

Have there been any changes to the access route including ownership, or right-of-way, which could affect the proposed location? Yes ☐ No ☒

Has the approved source of water for drilling changed? Yes ☐ No ☒

Have there been any physical changes to the surface location or access route which will require a change in plans from what was discussed at the onsite evaluation? Yes ☐ No ☒

Is bonding still in place, which covers this proposed well? Yes ☒ No ☐

William A. Ryan  
Signature

5/14/2007  
Date

Title: Agent

Representing: The Houston Exploration Company

RECEIVED  
MAY 21 2007  
DIV. OF OIL, GAS & MINING

**Division of Oil, Gas and Mining**  
**OPERATOR CHANGE WORKSHEET**

**ROUTING**

1. DJJ

2. CDW

Change of Operator (Well Sold)

**X - Operator Merger**

The operator of the well(s) listed below has changed, effective:

**6/1/2007**

**FROM:** (Old Operator):

N2525 - The Houston Exploration Company  
 1100 Louisiana, Suite 2000  
 Houston, TX 77002

Phone: 1-(713) 830-6800

**TO:** ( New Operator):

N6965-Forest Oil Corporation  
 707 17th St, Suite 3600  
 Denver, CO 80202

Phone: 1 (303) 812-1755

**CA No.**

**Unit:**

WELL NAME	SEC	TWN	RNG	API NO	ENTITY NO	LEASE TYPE	WELL TYPE	WELL STATUS
SEE ATTACHED LIST								

**OPERATOR CHANGES DOCUMENTATION**

Enter date after each listed item is completed

- (R649-8-10) Sundry or legal documentation was received from the **FORMER** operator on: 7/30/2007
- (R649-8-10) Sundry or legal documentation was received from the **NEW** operator on: 7/30/2007
- The new company was checked on the **Department of Commerce, Division of Corporations Database** on: 7/31/2007
- a. Is the new operator registered in the State of Utah: Business Number: 571171-0143
- b. If **NO**, the operator was contacted on: \_\_\_\_\_
- a. (R649-9-2)Waste Management Plan has been received on: IN PLACE
- b. Inspections of LA PA state/fee well sites complete on: \_\_\_\_\_
- c. Reports current for Production/Disposition & Sundries on: YES
- Federal and Indian Lease Wells:** The BLM and or the BIA has approved the merger, name change, or operator change for all wells listed on Federal or Indian leases on: BLM 7/31/2007 BIA
- Federal and Indian Units:**  
The BLM or BIA has approved the successor of unit operator for wells listed on: n/a
- Federal and Indian Communization Agreements ("CA"):**  
The BLM or BIA has approved the operator for all wells listed within a CA on: n/a
- Underground Injection Control ("UIC")** The Division has approved UIC Form 5, **Transfer of Authority to Inject**, for the enhanced/secondary recovery unit/project for the water disposal well(s) listed on: n/a

**DATA ENTRY:**

- Changes entered in the **Oil and Gas Database** on: 8/27/2007
- Changes have been entered on the **Monthly Operator Change Spread Sheet** on: 8/27/2007
- Bond information entered in RBDMS on: 8/27/2007
- Fee/State wells attached to bond in RBDMS on: 8/27/2007
- Injection Projects to new operator in RBDMS on: n/a
- Receipt of Acceptance of Drilling Procedures for APD/New on: 7/30/2007

**BOND VERIFICATION:**

- Federal well(s) covered by Bond Number: 6236351
- Indian well(s) covered by Bond Number: n/a
- a. (R649-3-1) The **NEW** operator of any fee well(s) listed covered by Bond Number 6218963
- b. The **FORMER** operator has requested a release of liability from their bond on: not yet

**LEASE INTEREST OWNER NOTIFICATION:**

- (R649-2-10) The **FORMER** operator of the fee wells has been contacted and informed by a letter from the Division of their responsibility to notify all interest owners of this change on: 8/1/2007

**COMMENTS:**

STATE OF UTAH  
DEPARTMENT OF NATURAL RESOURCES  
DIVISION OF OIL, GAS AND MINING

FORM 9

SUNDRY NOTICES AND REPORTS ON WELLS

Do not use this form for proposals to drill new wells, significantly deepen existing wells below current bottom-hole depth, reenter plugged wells, or to drill horizontal laterals. Use APPLICATION FOR PERMIT TO DRILL form for such proposals.

1. TYPE OF WELL OIL WELL <input type="checkbox"/> GAS WELL <input type="checkbox"/> OTHER _____		5. LEASE DESIGNATION AND SERIAL NUMBER: See Attached List
2. NAME OF OPERATOR: Forest Oil Corporation <i>N6965</i>		6. IF INDIAN, ALLOTTEE OR TRIBE NAME:
3. ADDRESS OF OPERATOR: 707 17th Street, #3600 CITY Denver, STATE CO ZIP 80202		7. UNIT or CA AGREEMENT NAME:
4. LOCATION OF WELL FOOTAGES AT SURFACE: See attached list		8. WELL NAME and NUMBER: See Attached List
QTR/QTR, SECTION, TOWNSHIP, RANGE, MERIDIAN:		9. API NUMBER: various
COUNTY:		10. FIELD AND POOL, OR WILDCAT:
STATE: UTAH		

11. CHECK APPROPRIATE BOXES TO INDICATE NATURE OF NOTICE, REPORT, OR OTHER DATA			
TYPE OF SUBMISSION	TYPE OF ACTION		
<input type="checkbox"/> NOTICE OF INTENT (Submit in Duplicate) Approximate date work will start: _____	<input type="checkbox"/> ACIDIZE	<input type="checkbox"/> DEEPEN	<input type="checkbox"/> REPERFORATE CURRENT FORMATION
	<input type="checkbox"/> ALTER CASING	<input type="checkbox"/> FRACTURE TREAT	<input type="checkbox"/> SIDETRACK TO REPAIR WELL
	<input type="checkbox"/> CASING REPAIR	<input type="checkbox"/> NEW CONSTRUCTION	<input type="checkbox"/> TEMPORARILY ABANDON
	<input type="checkbox"/> CHANGE TO PREVIOUS PLANS	<input type="checkbox"/> OPERATOR CHANGE	<input type="checkbox"/> TUBING REPAIR
	<input type="checkbox"/> CHANGE TUBING	<input type="checkbox"/> PLUG AND ABANDON	<input type="checkbox"/> VENT OR FLARE
<input checked="" type="checkbox"/> SUBSEQUENT REPORT (Submit Original Form Only) Date of work completion: _____	<input type="checkbox"/> CHANGE WELL NAME	<input type="checkbox"/> PLUG BACK	<input type="checkbox"/> WATER DISPOSAL
	<input type="checkbox"/> CHANGE WELL STATUS	<input type="checkbox"/> PRODUCTION (START/RESUME)	<input type="checkbox"/> WATER SHUT-OFF
	<input type="checkbox"/> COMMINGLE PRODUCING FORMATIONS	<input type="checkbox"/> RECLAMATION OF WELL SITE	<input checked="" type="checkbox"/> OTHER: <u>Change of Operator</u>
	<input type="checkbox"/> CONVERT WELL TYPE	<input type="checkbox"/> RECOMPLETE - DIFFERENT FORMATION	

12. DESCRIBE PROPOSED OR COMPLETED OPERATIONS. Clearly show all pertinent details including dates, depths, volumes, etc.

*N2525*  
Effective 6/1/2007 please change the operator for the attached list of Utah wells from The Houston Exploration Company N-2525) to Forest Oil Corporation (N-6965). Forest merged with The Houston Exploration Company, a copy of the merger document is attached.. The contract operated wells will continue to be contract operated by Enduring.

Forest Oil Corporation as new operator, accepts all applicable terms, conditions, stipulations and restrictions concerning approved operations conducted on the lease or portion of the lease described.

Forest Oil Corporation meets the State of Utah bonding requirements under Safeco bond #6218963.

Please send all future correspondence to Forest Oil Corporation at the above listed address.

Forest Oil Corporation, 707 17th Street, Suite #3600, Denver, CO 80202

*J.C. Ridens*  
J. C. Ridens, Senior Vice President - Western Region

*7-5-07*  
Date

NAME (PLEASE PRINT) <u>Joanne C. Hresko</u>	TITLE <u>Vice President &amp; General Mgr. - Northern Division</u>
SIGNATURE <i>Joanne C. Hresko</i>	DATE <u>7-5-07</u>

(This space for State use only)

APPROVED *8/12/07*  
*Earlene Russell*  
(5/2000) Division of Oil, Gas and Mining  
Earlene Russell, Engineering Technician

*All wells with APD or New status*

(See Instructions on Reverse Side)

RECEIVED

JUL 30 2007

DIV OF OIL, GAS & MINING

*wmp*



well_name	sec	twp	rng	api	entity	lease	well	stat	flag
HORSESHOE BEND 16-33	33	060S	210E	4304736214		Federal	OW	APD	
HORSESHOE BEND 3-33	33	060S	210E	4304736215		Federal	OW	APD	
N HORSESHOE 7-16-6-21	16	060S	210E	4304737438		State	GW	APD	C
N HORSESHOE 9-16-6-21	16	060S	210E	4304737439		State	GW	APD	C
N HORSESHOE 15-16-6-21	16	060S	210E	4304737440		State	GW	APD	C
N HORSESHOE 11-16-6-21	16	060S	210E	4304737441		State	GW	APD	C
N HORSESHOE 1-16-6-21	16	060S	210E	4304737442		State	GW	APD	C
N HORSESHOE 13-2-6-21	02	060S	210E	4304737476		State	GW	APD	C
N HORSESHOE 15-2-6-21	02	060S	210E	4304737477		State	GW	APD	C
GUSHER 2-2-6-19	02	060S	190E	4304737561		State	OW	APD	C
GUSHER 16-2-6-19	02	060S	190E	4304737562		State	OW	APD	C
GUSHER 1-2-6-19	02	060S	190E	4304737563		State	OW	APD	C
GUSHER 3-2-6-19	02	060S	190E	4304737568		State	OW	APD	C
E COYOTE 6-2-8-25	02	080S	250E	4304737572		State	GW	APD	C
E COYOTE 3-2-8-25	02	080S	250E	4304737573		State	GW	APD	C
E COYOTE 8-2-8-25	02	080S	250E	4304737574		State	GW	APD	C
N HORSESHOE 13-16-6-21	16	060S	210E	4304737575		State	GW	APD	C
E COYOTE 4-2-8-25	02	080S	250E	4304737882		State	GW	APD	C
E COYOTE 14-2-8-25	02	080S	250E	4304737883		State	GW	APD	C
E COYOTE 10-2-8-25	02	080S	250E	4304737884		State	GW	APD	C
E COYOTE 16-2-8-25	02	080S	250E	4304737885		State	GW	APD	C
E COYOTE 12-2-8-25	02	080S	250E	4304737886		State	GW	APD	C
N HORSESHOE 16-18-6-22	18	060S	220E	4304737887		Federal	GW	APD	C
N HORSESHOE 14-18-6-22	18	060S	220E	4304737888		Federal	GW	APD	C
N HORSESHOE 2-18-6-22	18	060S	220E	4304737889		Federal	GW	APD	C
N HORSESHOE 10-18-6-22	18	060S	220E	4304737890		Federal	GW	APD	C
N HORSESHOE 8-18-6-22	18	060S	220E	4304737891		Federal	GW	APD	C
N HORSESHOE 13-15-6-21	15	060S	210E	4304738013		Federal	GW	APD	C
N HORSESHOE 15-15-6-21	15	060S	210E	4304738014		Federal	GW	APD	C
N HORSESHOE 11-15-6-21	15	060S	210E	4304738015		Federal	GW	APD	C
N HORSESHOE 9-15-6-21	15	060S	210E	4304738016		Federal	GW	APD	C
N HORSESHOE 5-15-6-21	15	060S	210E	4304738017		Federal	GW	APD	C
N HORSESHOE 3-15-6-21	15	060S	210E	4304738018		Federal	GW	APD	C
N HORSESHOE 5-20-6-22	20	060S	220E	4304738019		Federal	GW	APD	C
N HORSESHOE 13-20-6-22	20	060S	220E	4304738020		Federal	GW	APD	C
N HORSESHOE 3-20-6-22	20	060S	220E	4304738021		Federal	GW	APD	C
N HORSESHOE 7-20-6-22	20	060S	220E	4304738022		Federal	GW	APD	C
N HORSESHOE 11-20-6-22	20	060S	220E	4304738023		Federal	GW	APD	C
N HORSESHOE 2-12-6-21	12	060S	210E	4304738198		Federal	GW	APD	C
N HORSESHOE 14-12-6-21	12	060S	210E	4304738199		Federal	GW	APD	C
N HORSESHOE 10-12-6-21	12	060S	210E	4304738200		Federal	GW	APD	C
N HORSESHOE 8-12-6-21	12	060S	210E	4304738201		Federal	GW	APD	C
N HORSESHOE 16-13-6-21	13	060S	210E	4304738202		Federal	GW	APD	C
N HORSESHOE 15-17-6-22	17	060S	220E	4304738203		Federal	GW	APD	C
N HORSESHOE 5-19-6-22	19	060S	220E	4304738204		Federal	GW	APD	C
N HORSESHOE 15-19-6-22	19	060S	220E	4304738205		Federal	GW	APD	C
N HORSESHOE 3-21-6-22	21	060S	220E	4304738206		Federal	GW	APD	C
N HORSESHOE 11-21-6-22	21	060S	220E	4304738207		Federal	GW	APD	C
N HORSESHOE 15-21-6-22	21	060S	220E	4304738208		Federal	GW	APD	C
N HORSESHOE 13-21-6-22	21	060S	220E	4304738209		Federal	GW	APD	C
N HORSESHOE 5-21-6-22	21	060S	220E	4304738210		Federal	GW	APD	C
N HORSESHOE 7-19-6-22	19	060S	220E	4304738271		Federal	GW	APD	C
N HORSESHOE 5-16-6-22	16	060S	220E	4304738406		State	GW	APD	

well_name	sec	twp	rng	api	entity	lease	well	stat	flag
TWELVEMILE WASH 11-13-5-20	13	050S	200E	4304738437		Federal	GW	APD	C
TWELVEMILE WASH 1-15-5-20	15	050S	200E	4304738438		Federal	GW	APD	C
N HORSESHOE 4-33-5-21	33	050S	210E	4304738439		Federal	GW	APD	C
GUSHER 6-15-6-19	15	060S	190E	4304738440		Federal	GW	APD	C
HORSESHOE BEND W 9-34-6-20	34	060S	200E	4304738441		Federal	GW	APD	C
N HORSESHOE 16-12-6-21	12	060S	210E	4304738442		Federal	GW	APD	C
N WALKER HOLLOW 12-29-6-23	29	060S	230E	4304738443		Federal	GW	APD	C
N WALKER HOLLOW 10-30-6-23	30	060S	230E	4304738444		Federal	GW	APD	C
PELICAN LAKE 11-3-8-20	03	080S	200E	4304738445		Federal	GW	APD	C
PELICAN LAKE 8-4-8-20	04	080S	200E	4304738446		Federal	GW	APD	C
E COYOTE 10-3-8-25	03	080S	250E	4304738447		Federal	GW	APD	C
BORDER 10-9-8-25	09	080S	250E	4304738448		Federal	GW	APD	C
N WALKER HOLLOW 14-33-6-23	33	060S	230E	4304738455		Federal	GW	APD	C
SNAKE JOHN WASH 14-11-7-25	11	070S	250E	4304738456		Federal	GW	APD	C
SNAKE JOHN WASH 4-24-7-25	24	070S	250E	4304738457		Federal	GW	APD	C
SQUAW RIDGE 1-26-7-25	26	070S	250E	4304738458		Federal	GW	APD	C
SQUAW RIDGE 13-28-7-25	28	070S	250E	4304738459		Federal	GW	APD	C
SQUAW RIDGE 16-30-7-25	30	070S	250E	4304738460		Federal	GW	APD	C
SQUAW RIDGE 14-16-7-25	16	070S	250E	4304738461		State	GW	APD	C
GUSHER 13-11-5-19	11	050S	190E	4304738462		State	GW	APD	C
N HORSESHOE 1-15-6-21	15	060S	210E	4304738831		Federal	GW	APD	C
N HORSESHOE 16-9-6-22	09	060S	220E	4304739083		State	GW	APD	
N HORSESHOE 12-7-6-22	07	060S	220E	4304739084		State	GW	APD	
N HORSESHOE 14-10-6-22	10	060S	220E	4304739085		State	GW	APD	
N HORSESHOE 2-15-6-22	15	060S	220E	4304739086		State	GW	APD	
N WALKER HOLLOW 12-32-6-23	32	060S	230E	4304739087		State	GW	APD	
N WALKER HOLLOW 10-32-6-23	32	060S	230E	4304739088		State	GW	APD	
N WALKER HOLLOW 16-32-6-23	32	060S	230E	4304739089		State	GW	APD	
N WALKER HOLLOW 8-32-6-23	32	060S	230E	4304739090		State	GW	APD	
N WALKER HOLLOW 11-36-6-23	36	060S	230E	4304739091		State	GW	APD	
N WALKER HOLLOW 13-36-6-23	36	060S	230E	4304739092		State	GW	APD	
N WALKER HOLLOW 14-32-6-23	32	060S	230E	4304739093		State	GW	APD	
N WALKER HOLLOW 15-36-6-23	36	060S	230E	4304739094		State	GW	APD	
N HORSESHOE 4-15-6-22	15	060S	220E	4304739095		State	GW	APD	
N HORSESHOE 9-10-6-21	10	060S	210E	4304739284		Federal	GW	APD	C
N HORSESHOE 12-13-6-21	13	060S	210E	4304739285		Federal	GW	APD	
N HORSESHOE 7-15-6-21	15	060S	210E	4304739286		Federal	GW	APD	
N HORSESHOE 9-19-6-22	19	060S	220E	4304739287		Federal	GW	APD	
N HORSESHOE 13-19-6-22	19	060S	220E	4304739288		Federal	GW	APD	
N HORSESHOE 11-19-6-22	19	060S	220E	4304739289		Federal	GW	APD	
SQUAW RIDGE 16-13-7-24	13	070S	240E	4304739319		Federal	GW	APD	C
N HORSESHOE 16-7-6-22	07	060S	220E	4304739320		Federal	GW	APD	C
SQUAW RIDGE 8-16-7-25	16	070S	250E	4304738024		State	GW	NEW	C

**STATE OF UTAH**  
DEPARTMENT OF NATURAL RESOURCES  
DIVISION OF OIL, GAS AND MINING

**Request to Transfer Application or Permit to Drill**

(This form should accompany a Sundry Notice, Form 9, requesting APD transfer)

<b>Well name:</b>	N Horseshoe 14-12-6-21
<b>API number:</b>	4304738199
<b>Location:</b>	Qtr-Qtr: SESW    Section: 12    Township: 6S    Range: 21E
<b>Company that filed original application:</b>	The Houston Exploration Company
<b>Date original permit was issued:</b>	06/15/2006
<b>Company that permit was issued to:</b>	The Houston Exploration Company

Check one	Desired Action:
<input type="checkbox"/>	<b>Transfer pending (unapproved) Application for Permit to Drill to new operator</b>
<input type="checkbox"/>	The undersigned as owner with legal rights to drill on the property, hereby verifies that the information as submitted in the pending Application for Permit to Drill, remains valid and does not require revision. The new owner of the application accepts and agrees to the information and procedures as stated in the application.
<input checked="" type="checkbox"/>	<b>Transfer approved Application for Permit to Drill to new operator</b>
<input type="checkbox"/>	The undersigned as owner with legal rights to drill on the property as permitted, hereby verifies that the information as submitted in the previously approved application to drill, remains valid and does not require revision.

Following is a checklist of some items related to the application, which should be verified.	Yes	No
If located on private land, has the ownership changed?		<input checked="" type="checkbox"/>
<input type="checkbox"/> If so, has the surface agreement been updated?		
Have any wells been drilled in the vicinity of the proposed well which would affect the spacing or siting requirements for this location?		<input checked="" type="checkbox"/>
Have there been any unit or other agreements put in place that could affect the permitting or operation of this proposed well?		<input checked="" type="checkbox"/>
Have there been any changes to the access route including ownership or right-of-way, which could affect the proposed location?		<input checked="" type="checkbox"/>
Has the approved source of water for drilling changed?		<input checked="" type="checkbox"/>
Have there been any physical changes to the surface location or access route which will require a change in plans from what was discussed at the onsite evaluation?		<input checked="" type="checkbox"/>
Is bonding still in place, which covers this proposed well? Bond No. <u>6218963</u>	<input checked="" type="checkbox"/>	

Any desired or necessary changes to either a pending or approved Application for Permit to Drill that is being transferred, should be filed on a Sundry Notice, Form 9, or amended Application for Permit to Drill, Form 3, as appropriate, with necessary supporting information as required.

Name (please print) Tami Hofmann Title Regulatory Specialist  
Signature *Tami Hofmann* Date 08/06/2007  
Representing (company name) Forest Oil Corporation

The person signing this form must have legal authority to represent the company or individual(s) to be listed as the new operator on the Application for Permit to Drill.

STATE OF UTAH  
DEPARTMENT OF NATURAL RESOURCES  
DIVISION OF OIL, GAS AND MINING

FORM 9

SUNDRY NOTICES AND REPORTS ON WELLS

Do not use this form for proposals to drill new wells, significantly deepen existing wells below current bottom-hole depth, reenter plugged wells, or to drill horizontal laterals. Use APPLICATION FOR PERMIT TO DRILL form for such proposals.

1. TYPE OF WELL OIL WELL <input type="checkbox"/> GAS WELL <input checked="" type="checkbox"/> OTHER _____		5. LEASE DESIGNATION AND SERIAL NUMBER: UTU- <del>84209</del> 76765
2. NAME OF OPERATOR: Forest Oil Corporation		6. IF INDIAN, ALLOTTEE OR TRIBE NAME: NA
3. ADDRESS OF OPERATOR: 707 17th ST Suite 3600 CITY Denver STATE CO ZIP 80202		7. UNIT or CA AGREEMENT NAME: NA
PHONE NUMBER: (303) 812-1700		8. WELL NAME and NUMBER: North Horseshoe 14-12-6-21
4. LOCATION OF WELL FOOTAGES AT SURFACE: 558' FSL & 2038' FWL		9. API NUMBER: 4304738199
QTR/QTR, SECTION, TOWNSHIP, RANGE, MERIDIAN: SESW 12 6S 21E		10. FIELD AND POOL, OR WILDCAT: Exploratory
COUNTY: Uintah		STATE: UTAH

11. CHECK APPROPRIATE BOXES TO INDICATE NATURE OF NOTICE, REPORT, OR OTHER DATA			
TYPE OF SUBMISSION	TYPE OF ACTION		
<input checked="" type="checkbox"/> NOTICE OF INTENT (Submit in Duplicate) Approximate date work will start: _____	<input type="checkbox"/> ACIDIZE	<input type="checkbox"/> DEEPEN	<input type="checkbox"/> REPERFORATE CURRENT FORMATION
	<input type="checkbox"/> ALTER CASING	<input type="checkbox"/> FRACTURE TREAT	<input type="checkbox"/> SIDETRACK TO REPAIR WELL
	<input type="checkbox"/> CASING REPAIR	<input type="checkbox"/> NEW CONSTRUCTION	<input type="checkbox"/> TEMPORARILY ABANDON
	<input type="checkbox"/> CHANGE TO PREVIOUS PLANS	<input type="checkbox"/> OPERATOR CHANGE	<input type="checkbox"/> TUBING REPAIR
	<input type="checkbox"/> CHANGE TUBING	<input type="checkbox"/> PLUG AND ABANDON	<input type="checkbox"/> VENT OR FLARE
<input type="checkbox"/> SUBSEQUENT REPORT (Submit Original Form Only) Date of work completion: _____	<input type="checkbox"/> CHANGE WELL NAME	<input type="checkbox"/> PLUG BACK	<input type="checkbox"/> WATER DISPOSAL
	<input type="checkbox"/> CHANGE WELL STATUS	<input type="checkbox"/> PRODUCTION (START/RESUME)	<input type="checkbox"/> WATER SHUT-OFF
	<input type="checkbox"/> COMMINGLE PRODUCING FORMATIONS	<input type="checkbox"/> RECLAMATION OF WELL SITE	<input checked="" type="checkbox"/> OTHER: Extension
	<input type="checkbox"/> CONVERT WELL TYPE	<input type="checkbox"/> RECOMPLETE - DIFFERENT FORMATION	

12. DESCRIBE PROPOSED OR COMPLETED OPERATIONS. Clearly show all pertinent details including dates, depths, volumes, etc.

The Operator respectfully requests a one year approval extension for the subject location.

Approved by the  
Utah Division of  
Oil, Gas and Mining

COPY SENT TO OPERATOR

Date: 5.1.2008

Initials: KS

Date: 04-29-08

By: [Signature]

NAME (PLEASE PRINT) Ginger Bowden

TITLE Agent

SIGNATURE

[Signature: Ginger Bowden]

DATE 4/16/2008

(This space for State use only)

RECEIVED

APR 28 2008

DIV. OF OIL, GAS & MINING

**Application for Permit to Drill  
Request for Permit Extension  
Validation**

(this form should accompany the Sundry Notice requesting permit extension)

**API:** 4304738199  
**Well Name:** North Horseshoe 14-12-6-21  
**Location:** Section 12, Township 6 South Range 21 East SESW  
**Company Permit Issued to:** Forest Oil Corporation (Houston Exploration Co)  
**Date Original Permit Issued:** 6/15/2006

The undersigned as owner with legal rights to drill on the property as permitted above, hereby verifies that the information as submitted in the previously approved application to drill, remains valid and does not require revision.

Following is a checklist of some items related to the application, which should be verified.

If located on private land, has the ownership changed, if so, has the surface agreement been updated? Yes ☐ No ☒

Have any wells been drilled in the vicinity of the proposed well which would affect the spacing or siting requirements for this location? Yes ☐ No ☒

Has there been any unit or other agreements put in place that could affect the permitting or operation of this proposed well? Yes ☐ No ☒

Have there been any changes to the access route including ownership, or right-of-way, which could affect the proposed location? Yes ☐ No ☒

Has the approved source of water for drilling changed? Yes ☐ No ☒

Have there been any physical changes to the surface location or access route which will require a change in plans from what was discussed at the onsite evaluation? Yes ☐ No ☒

Is bonding still in place, which covers this proposed well? Yes ☒ No ☐

James Bowden  
Signature

4/16/2008

Date

Title: Agent

Representing: Forest Oil Corporation

RECEIVED

APR 28 2008

DIV. OF OIL, GAS & MINING



# United States Department of the Interior

BUREAU OF LAND MANAGEMENT

Green River District-Vernal Field Office

170 South 500 East

Vernal, UT 84078

(435) 781-4400 Fax: (435) 781-4410

<http://www.blm.gov/ut/st/en/fo/vernal/html>



IN REPLY REFER TO:

3160

LLUTG01100

February 10, 2009

Charles A. Rasey  
Forest Oil Corporation  
707 17<sup>th</sup> Street, Suite 3600  
Denver, CO 80202

Re: **43 047 38199**  
Notice of Expired Lease  
Well No. North Horseshoe 14-12-6-21  
SESW, Sec. 12, T6S, R21E  
Uintah County, Utah  
Lease No. UTU-84209  
(Lease created by segregation out of  
Lease UTU-76765, effective 06/30/2005)

Dear Mr. Rasey:

The Application for Permit to Drill (APD) the above-referenced well received in this office on June 2, 2006 is being returned unapproved. According to our records, Federal Lease UTU-84209 has expired by its own terms and conditions, effective September 30, 2007. In view of the foregoing, this office is returning the referenced unapproved Application for Permit to Drill due to the lease expiration.

Forest Oil Corporation has the right to a State Director review of this decision as per the procedures outlined in 43 CFR 3165.3. If you have any questions regarding this matter, please contact me at (435) 781-4440.

Sincerely,

Jerry Kenczka  
Assistant Field Manager  
Lands & Minerals Resources

cc: UDOGM  
Ginger Bowden, Paradigm Consulting, Inc.

**RECEIVED**

**FEB 25 2009**

**DIV. OF OIL, GAS & MINING**



JON M. HUNTSMAN, JR.  
Governor

GARY R. HERBERT  
Lieutenant Governor

# State of Utah

## DEPARTMENT OF NATURAL RESOURCES

MICHAEL R. STYLER  
Executive Director

### Division of Oil, Gas and Mining

JOHN R. BAZA  
Division Director

June 18, 2009

Forest Oil Corporation  
707 17<sup>th</sup> Street, Suite 3600  
Denver, CO 80202

Re: APD Rescinded – N Horseshoe 14-12-6-21, Sec.12, T.6S, R.21E  
Uintah County, Utah API No. 43-047-38199

Ladies and Gentlemen:

The Application for Permit to Drill (APD) for the subject well was approved by the Division of Oil, Gas and Mining (Division) on June 15, 2006. On May 21, 2007 and April 29, 2008 the Division granted a one-year APD extension. No drilling activity at this location has been reported to the division. Therefore, approval to drill the well is hereby rescinded, effective June 30, 2009.

A new APD must be filed with this office for approval prior to the commencement of any future work on the subject location.

If any previously unreported operations have been performed on this well location, it is imperative that you notify the Division immediately.

Sincerely,

Diana Mason  
Environmental Scientist

cc: Well File  
Bureau of Land Management, Vernal

